


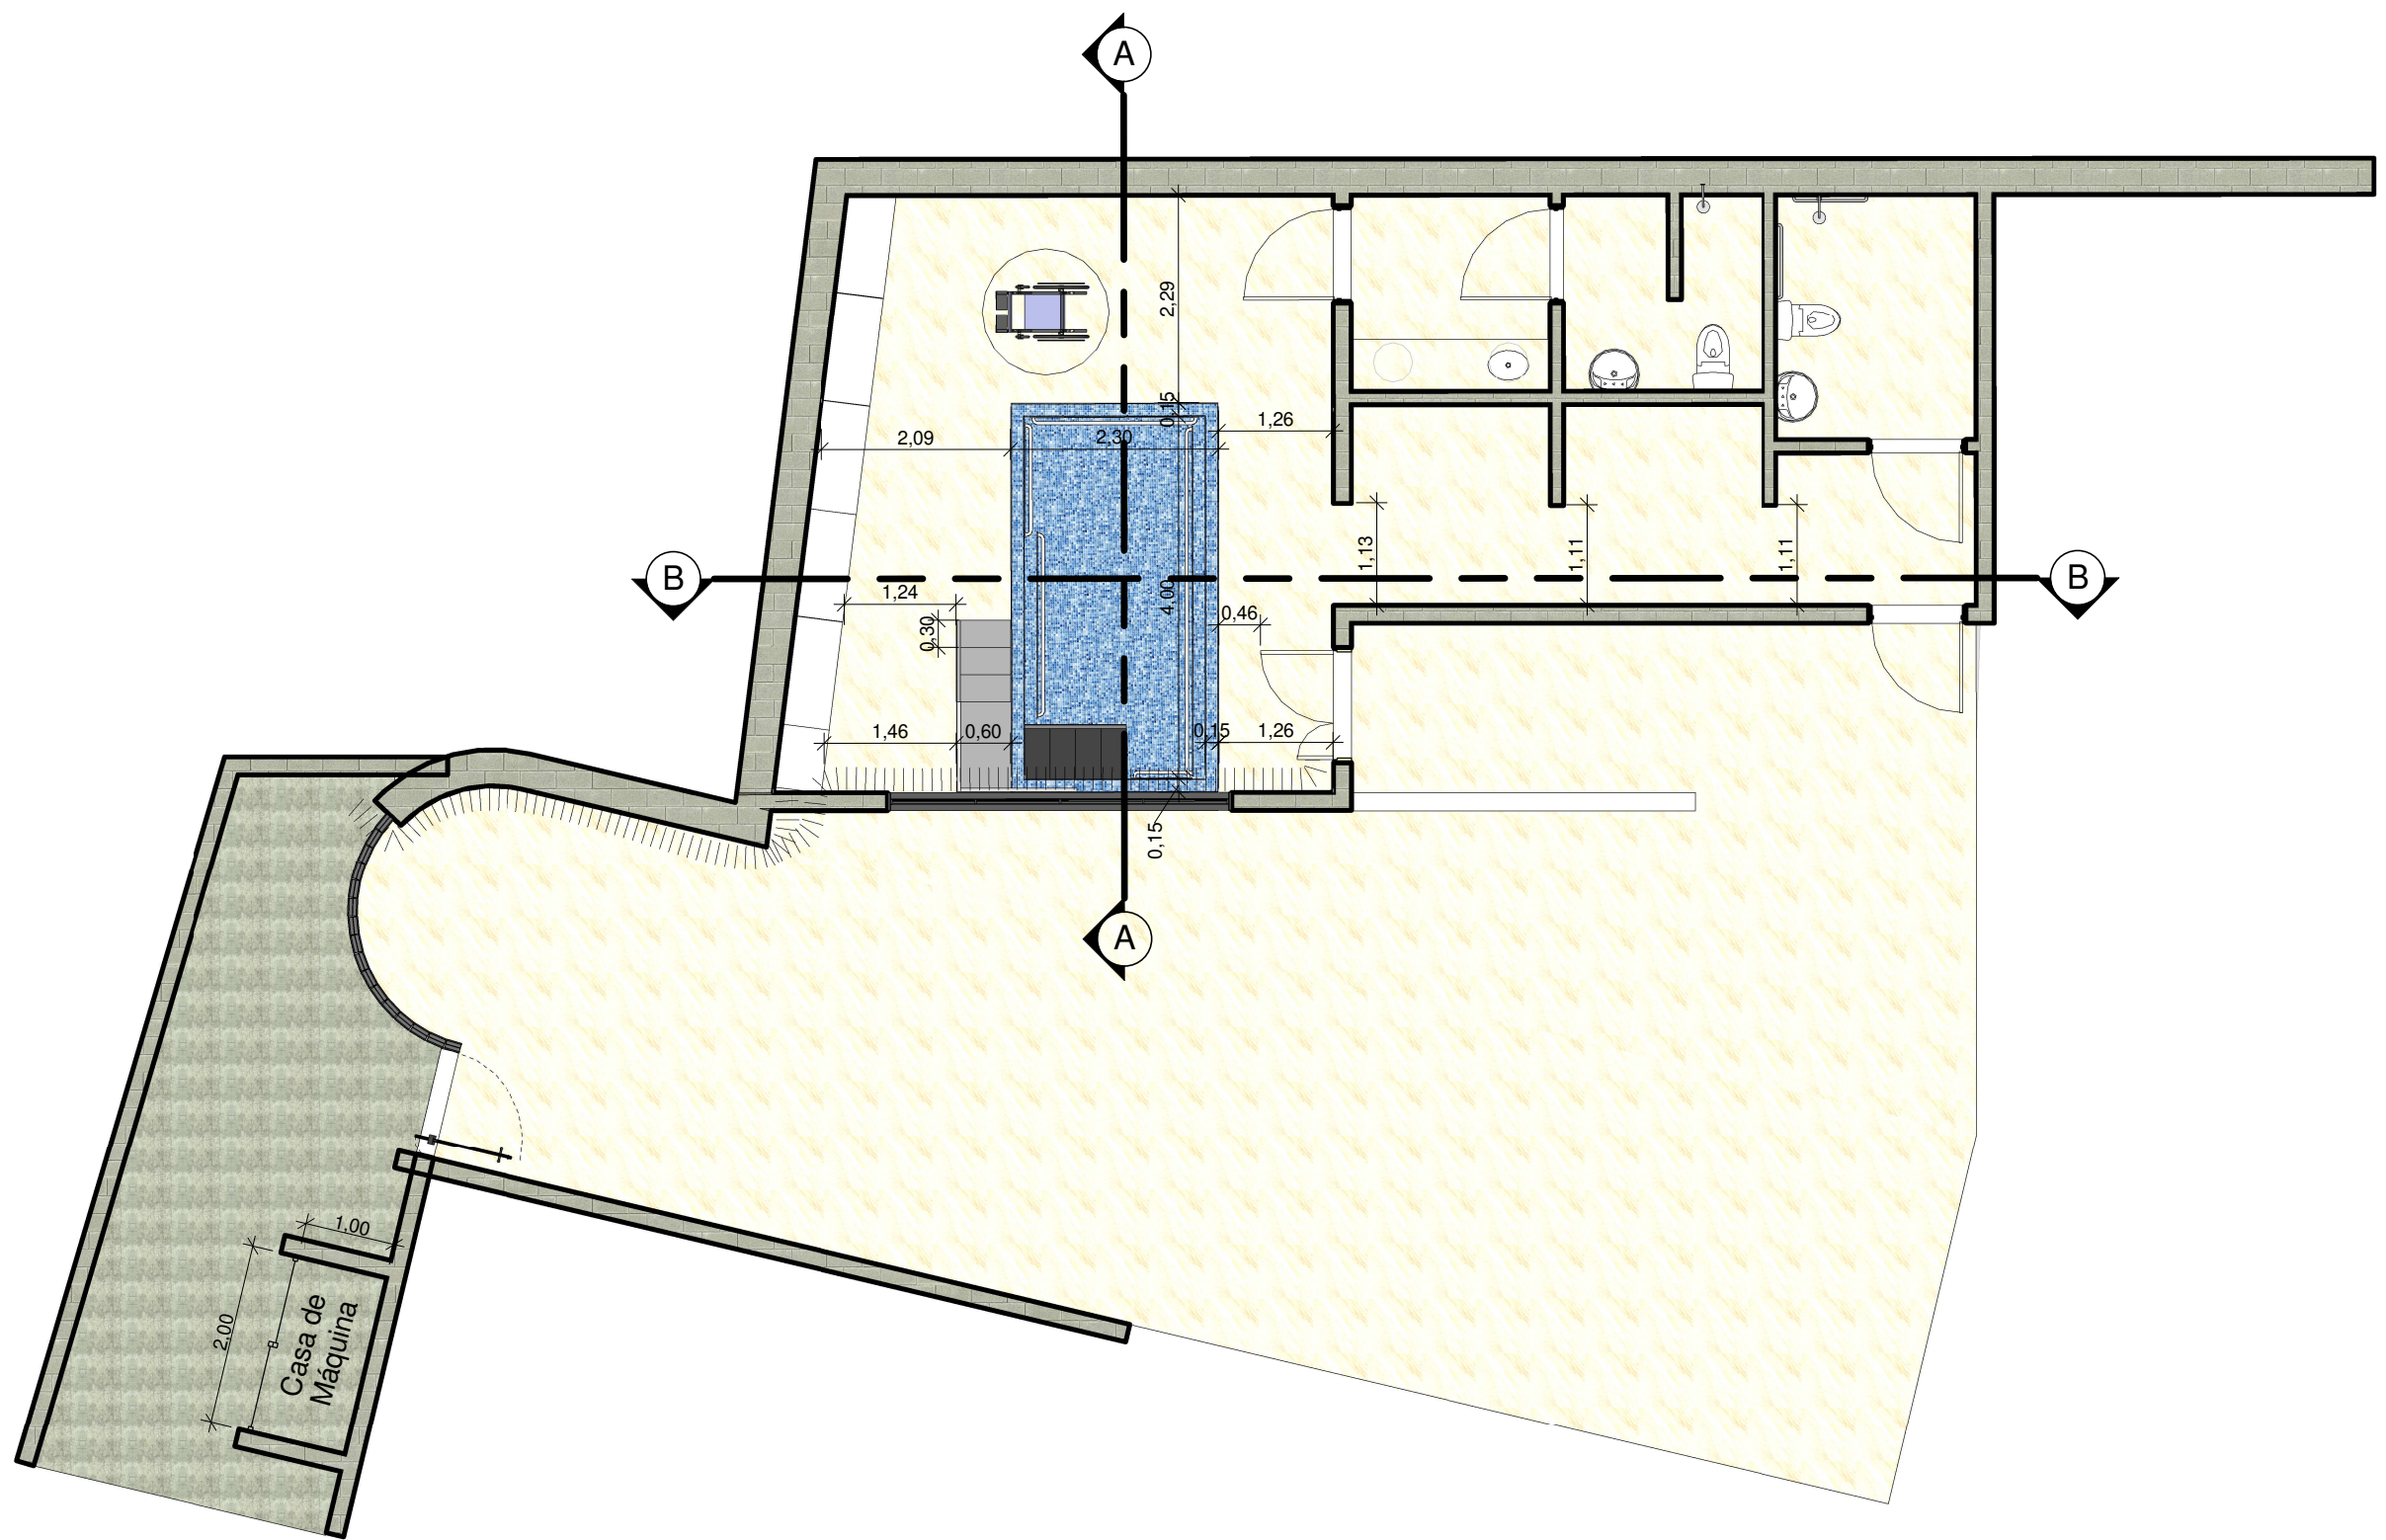

1 Pavimento Térreo
ESCALA 1 : 75