



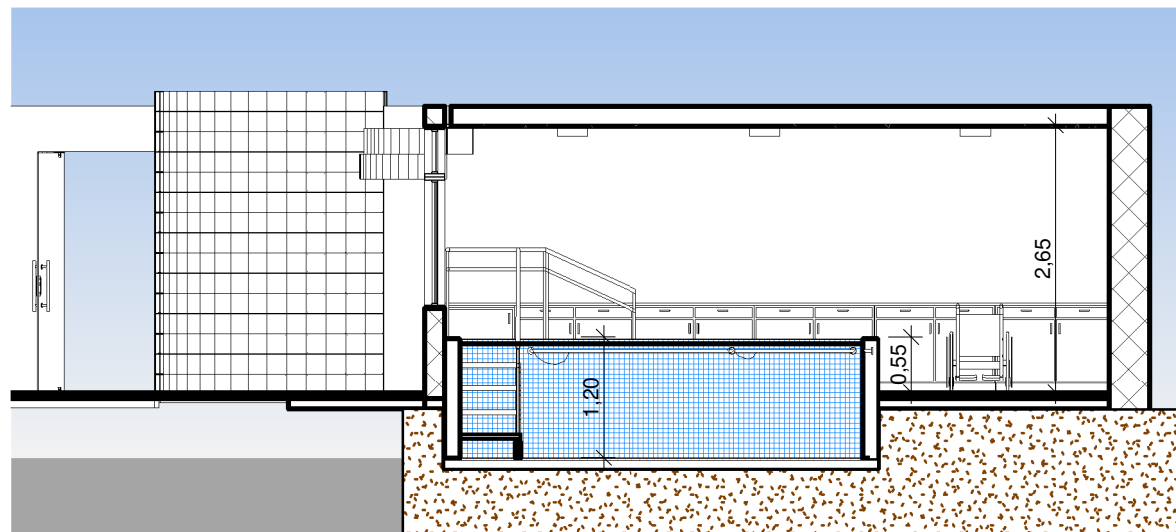

1 **Corte A - A**
 ESCALA 1 : 75

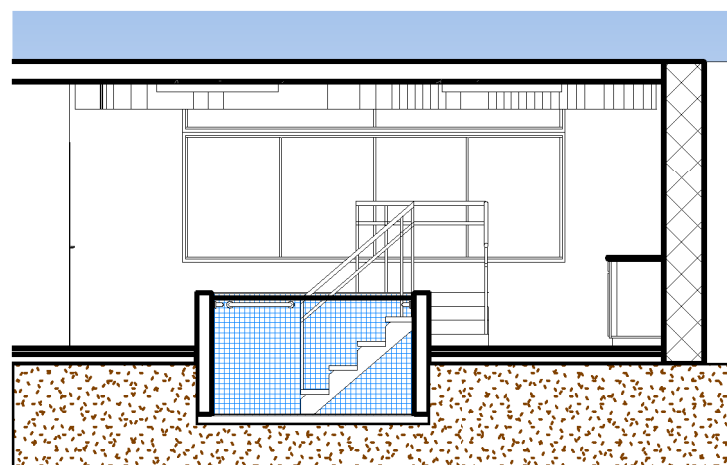

2 **Corte B - B**
 ESCALA 1 : 75