




1 : 20

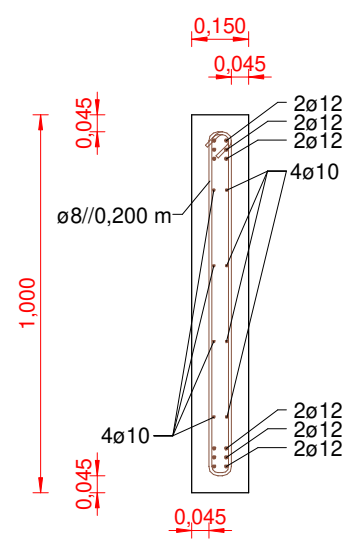


1 : 20

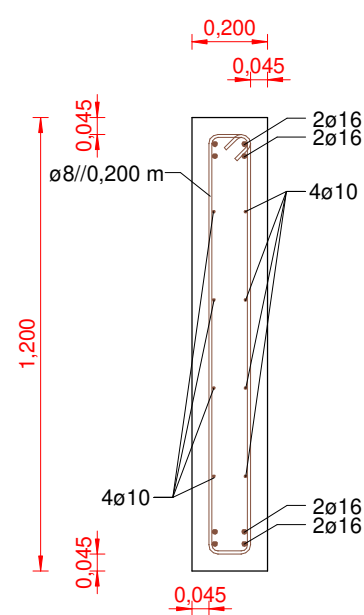


1 : 20

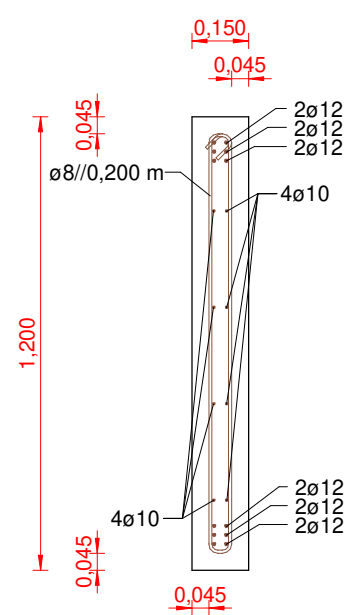


1 : 50

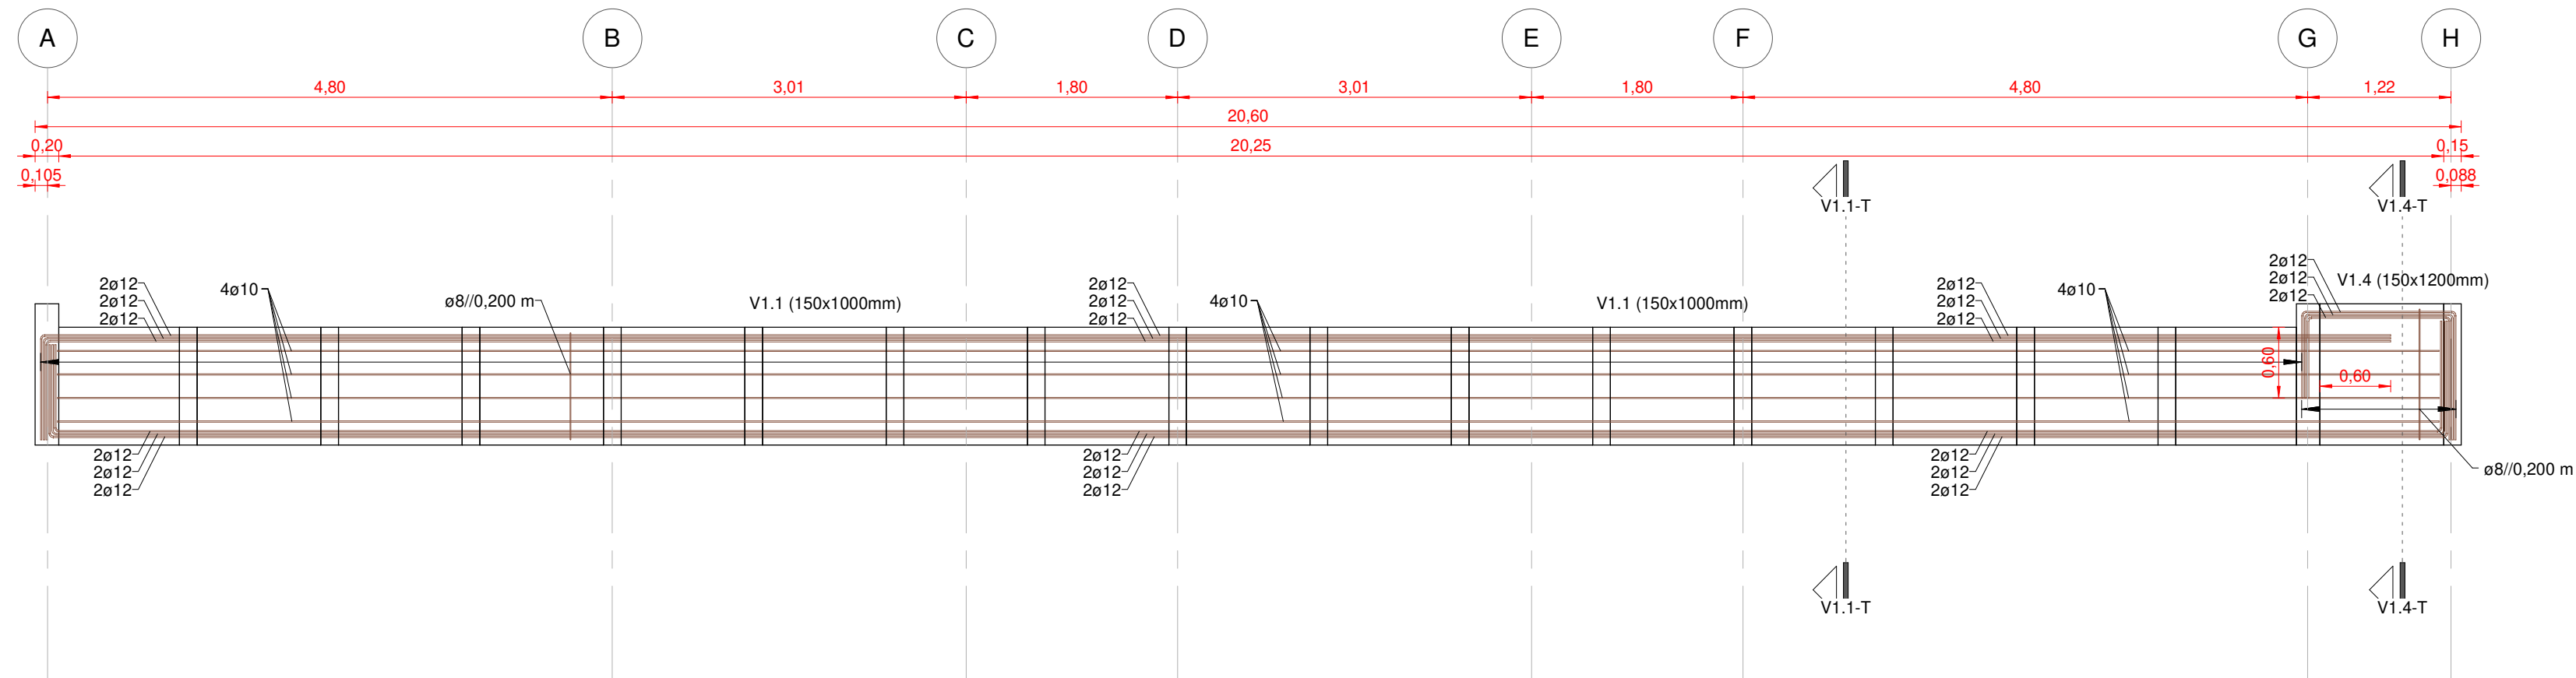


1 : 50

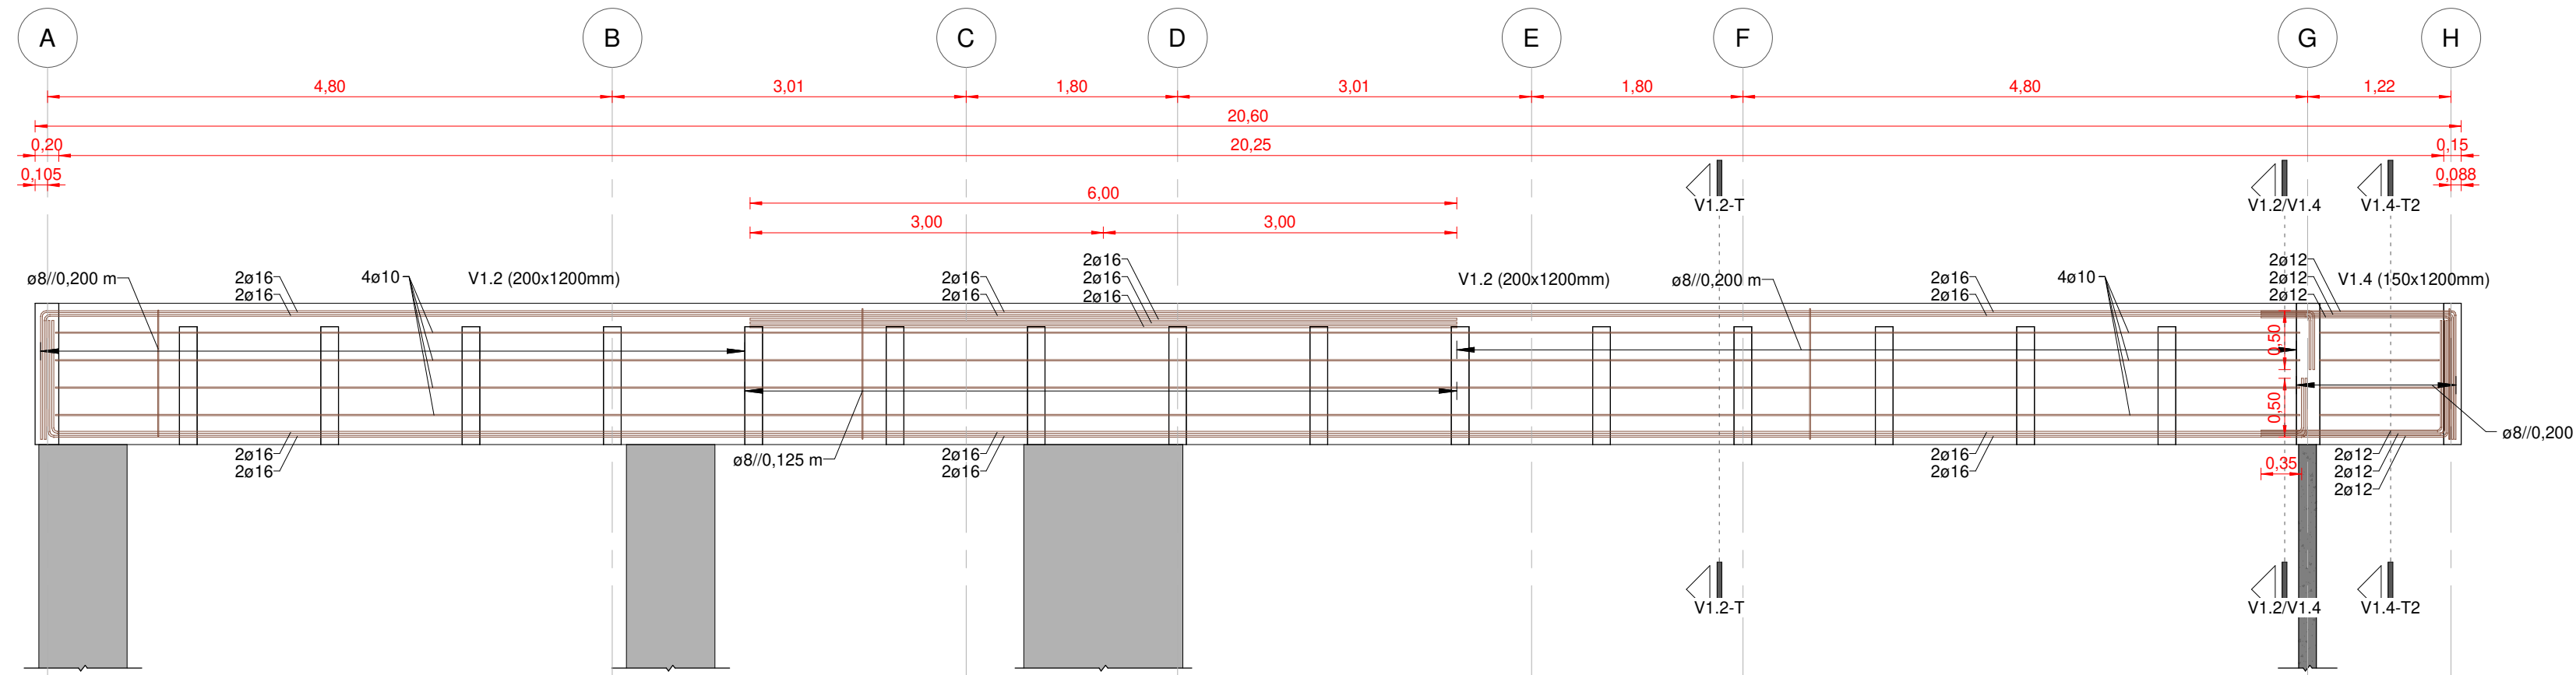


1 : 50

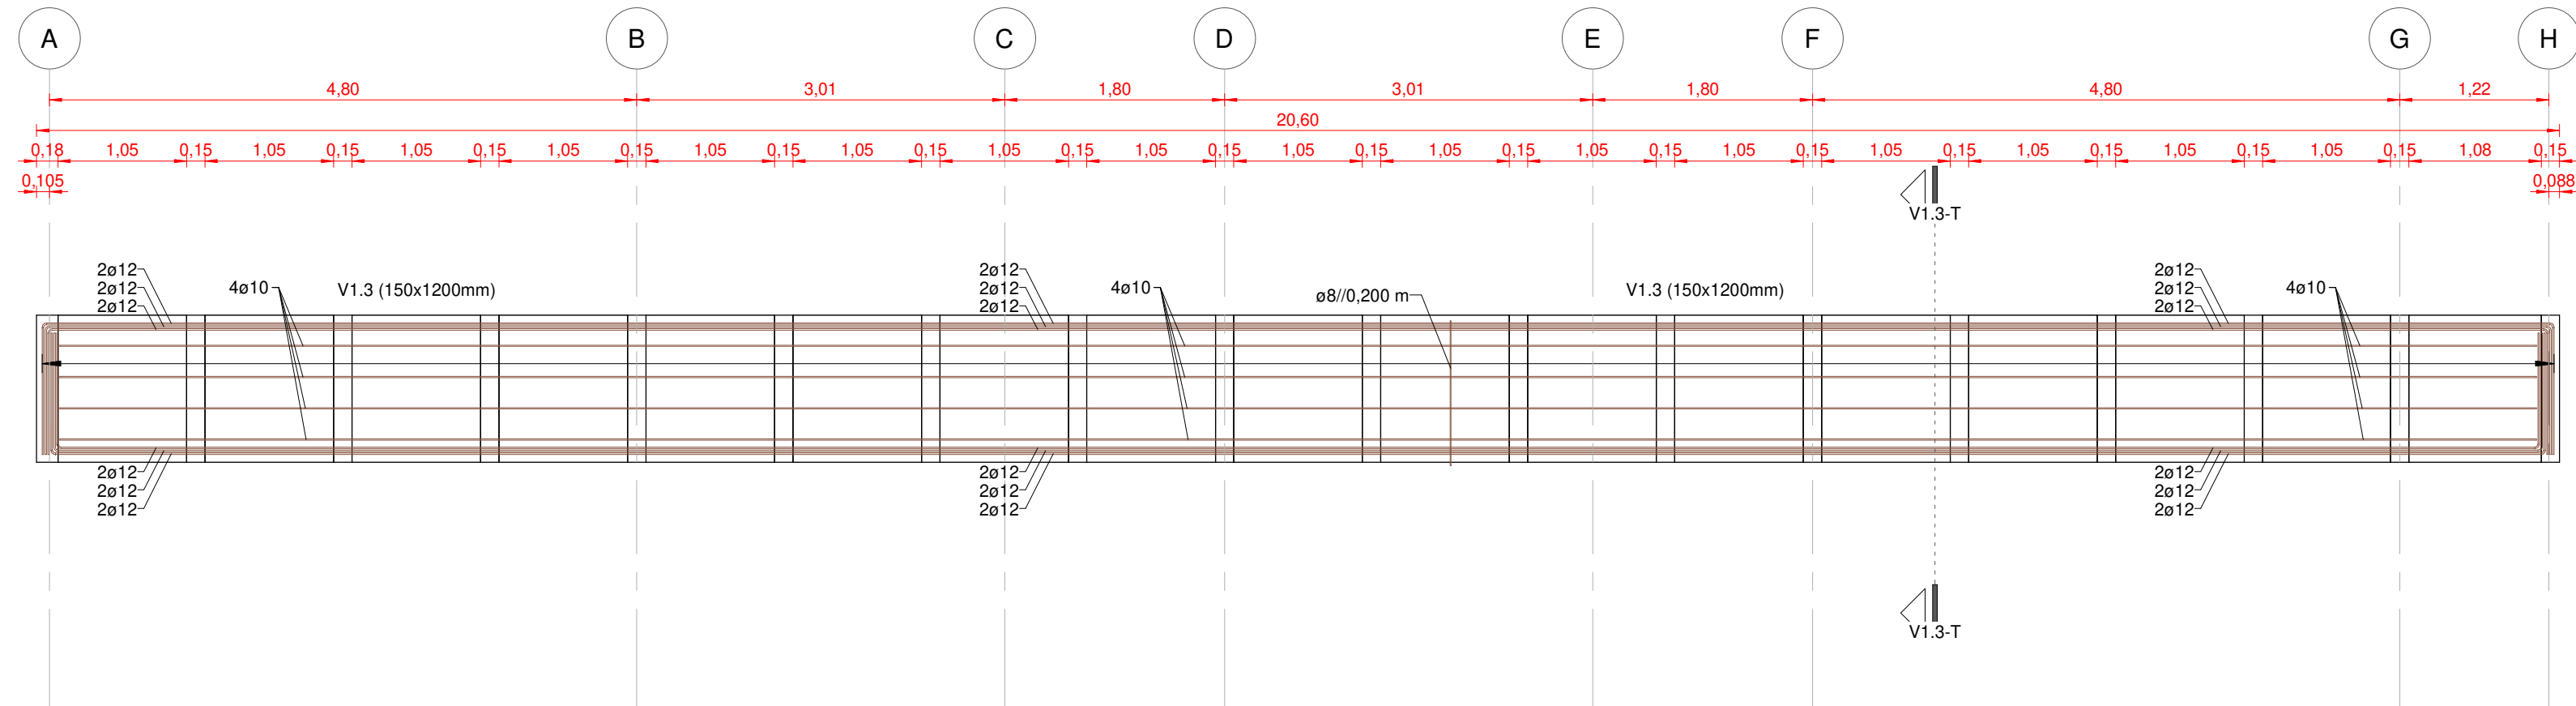

1 : 20

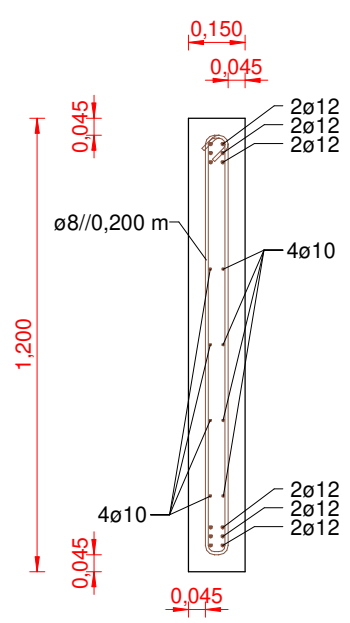

1 : 20

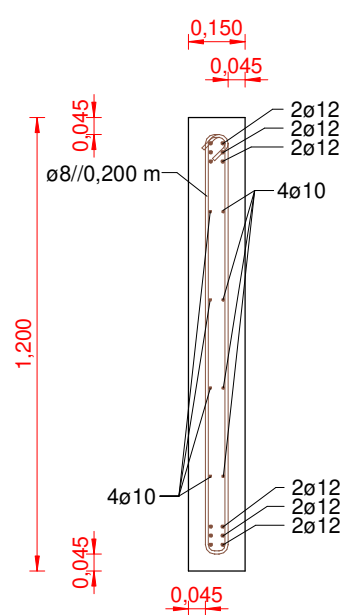

Desenho Nº	Folha	Rev.	Data
1062-PE-EST-13	01/01	0	09.08.2019