


ESCALA DE COTAS 1:100
ESCALA DE DISTÂNCIA 1:1000
Cota= 355.00 m

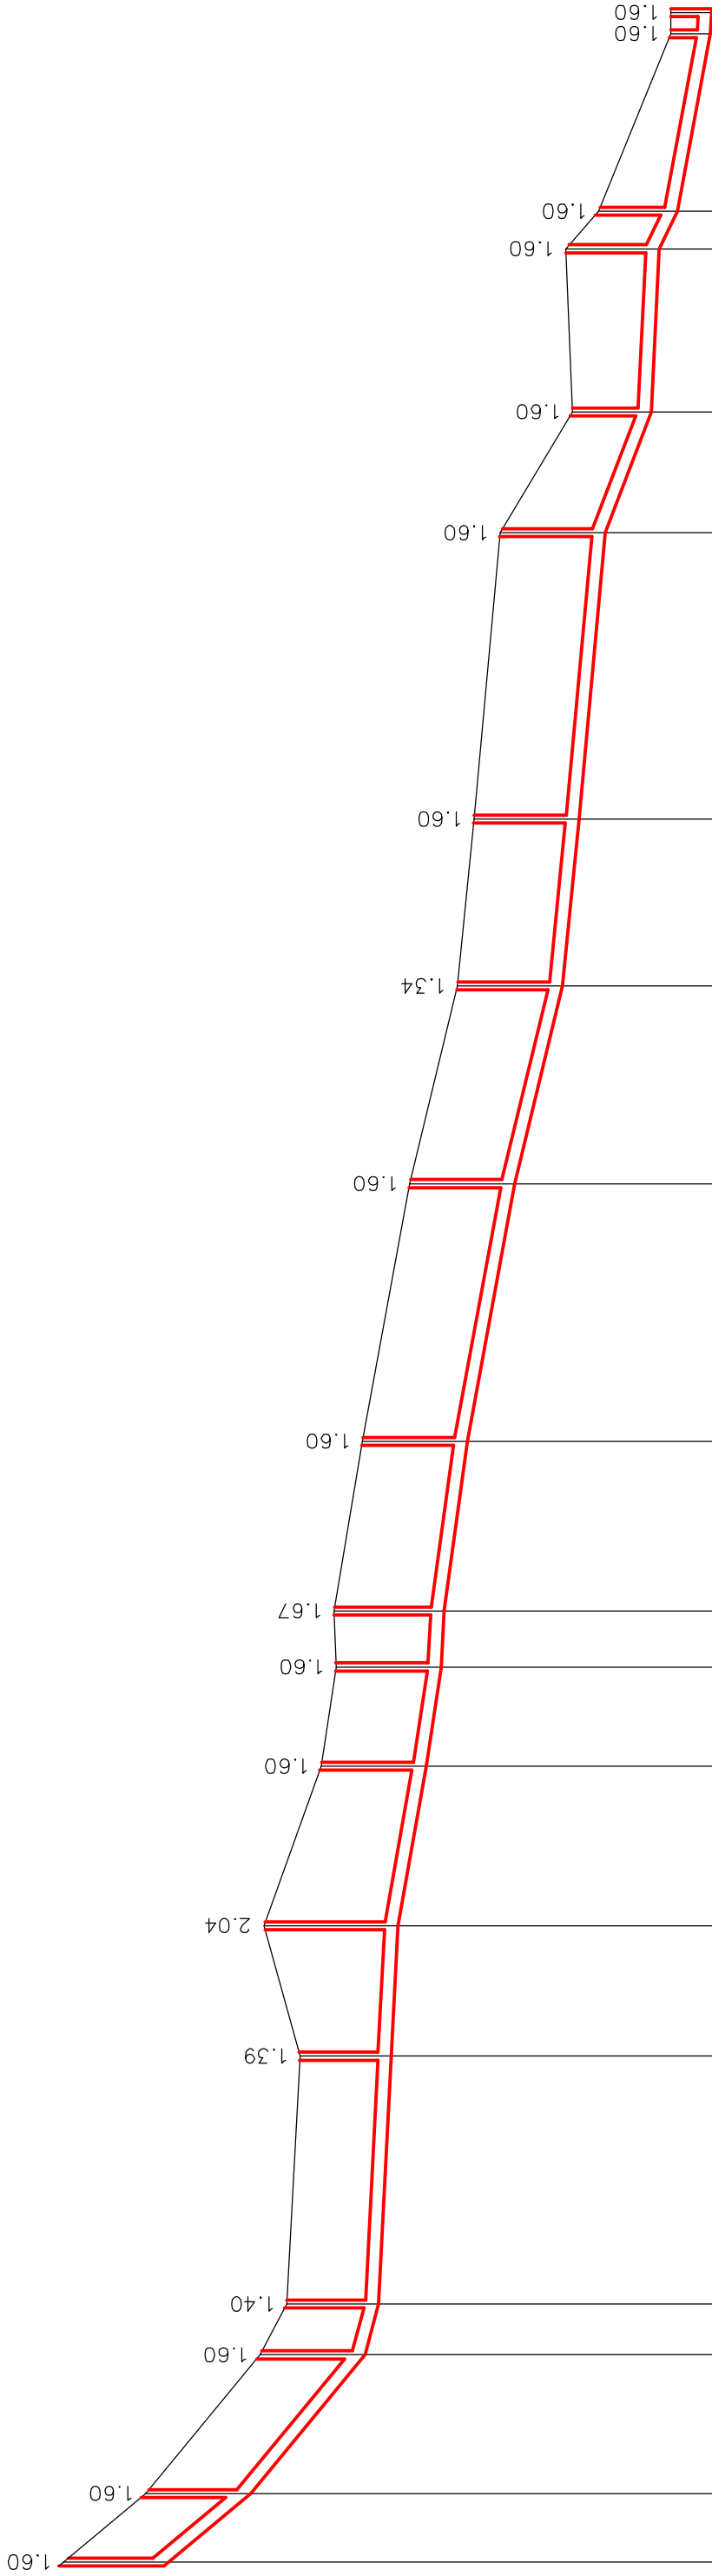

NÚMERO DE CAIXAS (Un)	01.01	01.02	01.03	01.04	01.05	01.06	01.07	01.08	01.09	01.10	01.11	01.12	01.13	01.14	01.15	EEAR	01.16	01.17	DESCARGA
COTA DE TERRENO (m)	369.25	368.00	366.26	365.85	365.65	366.20	365.33	365.10	365.13	364.70	363.98	363.25	363.00	362.60	361.50	361.60	361.10	360.00	360.00
COTA DE SOLEIRA (m)	367.65	366.40	364.66	364.45	364.26	364.16	363.73	363.50	363.46	363.10	362.38	361.91	361.40	361.00	360.30	360.18	359.90	359.40	359.38
DIST. ENTRE PERFIS (m)	10.44	21.12	7.72	37.75	19.86	24.27	15.13	8.52	25.83	39.22	30.09	25.40	43.59	18.41	24.84	5.77	27.06	3.41	
DIST. À ORIGEM (m)	0.00	10.44	31.56	39.28	77.03	95.89	121.16	136.29	144.81	170.64	209.86	239.95	265.35	308.94	327.35	352.19	357.93	385.02	388.23
INCLINAÇÃO (%)	12.0%	8.2%	2.7%	0.5%	0.5%	1.8%	1.5%	0.5%	1.4%	1.8%	2.4%	1.0%	0.9%	3.8%	0.5%	4.9%	1.8%	0.5%	
MATERIAL/DIÂMETRO (Ømm)	PVCØ200mm SN4																		

REMODELAÇÃO E AMPLIAÇÃO DO SANEAMENTO BÁSICO EM FARMINHÃO

SISTEMA DE DRENAGEM DE ESGOTOS
PERFIL LONGITUDINAL DO COLETOR

O ENG. DIRECTOR-DELEGADO

PROJETO Nº: 09-2022

PROJ:

CAD: 18-2022-Remodelacao_ampliacao_a_s_farminhao

TOP:

DES:

DATA: 02/2022

OBS:

ESCALA (S):

H= 1/1000
V= 1/100

03.07