


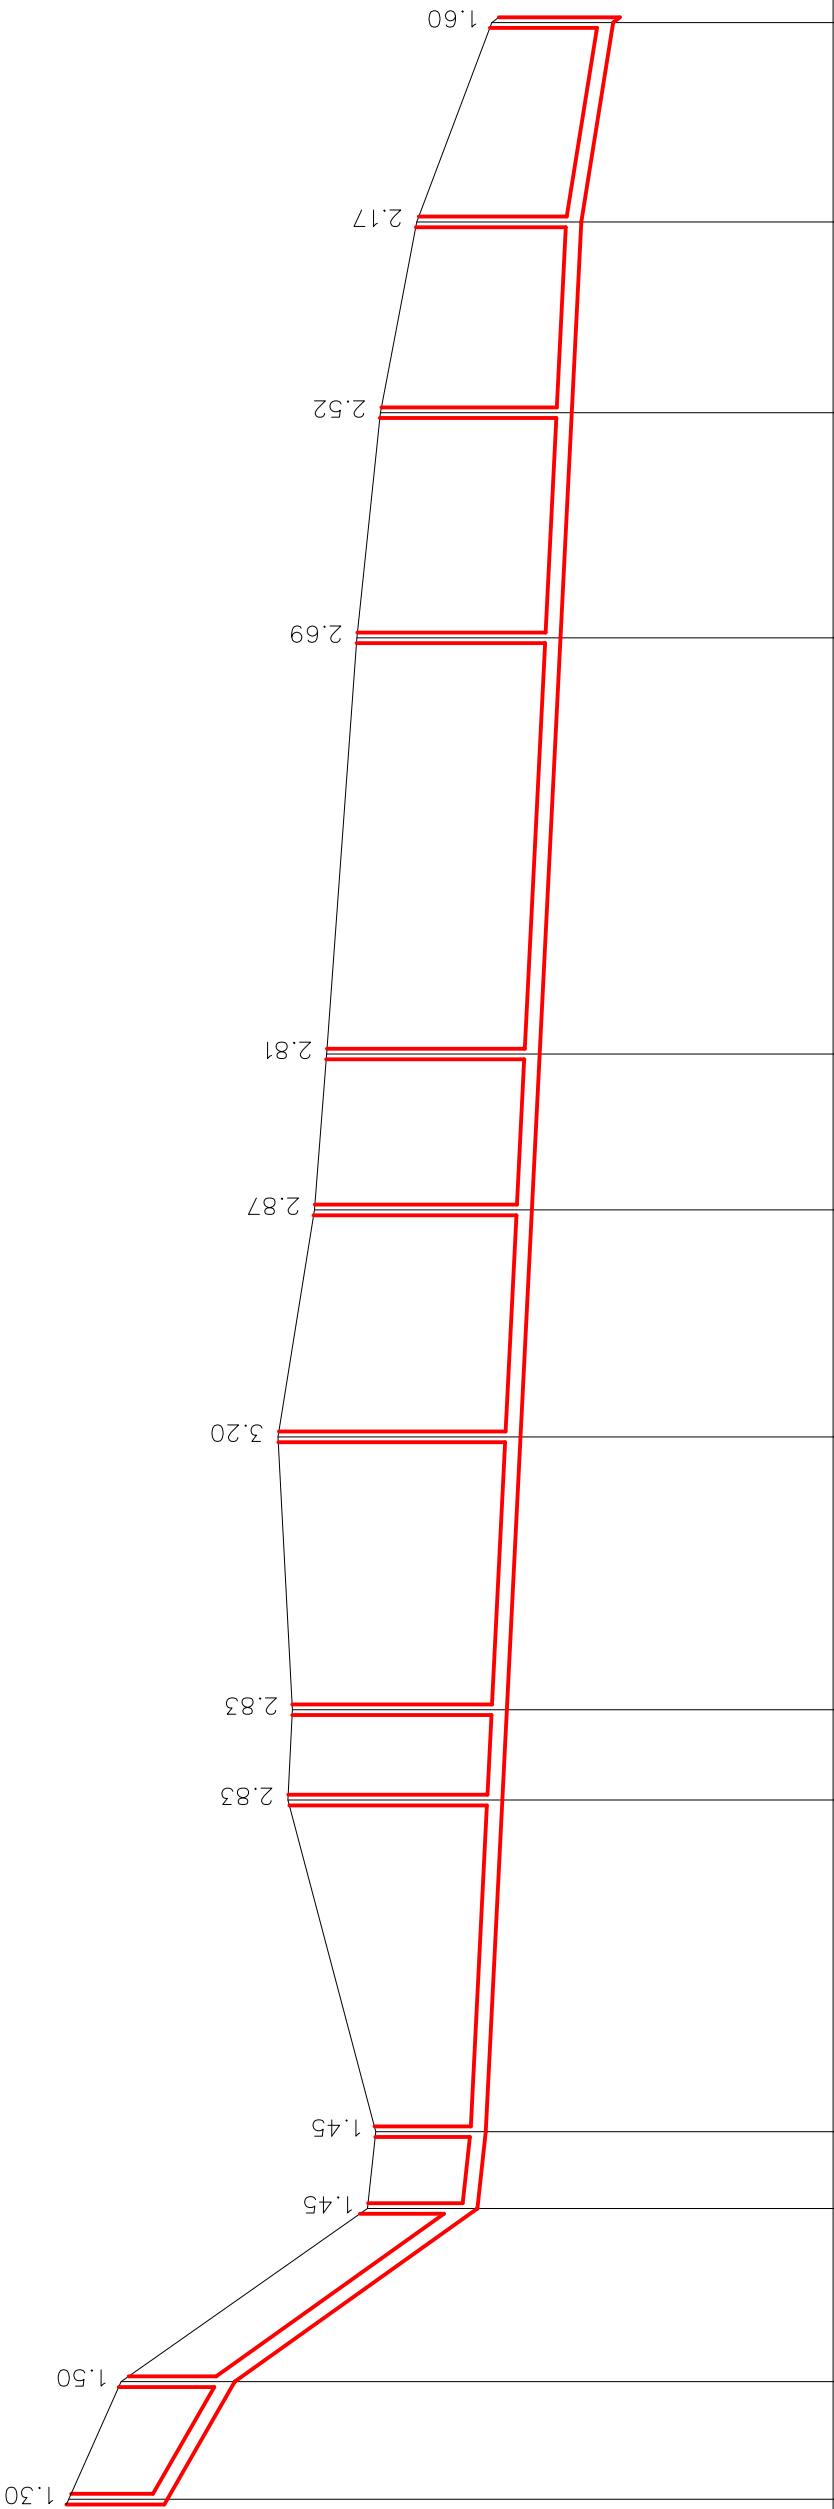

ESCALA DE COTAS 1:100
ESCALA DE DISTÂNCIA 1:1000
Cota= 380.00 m

NÚMERO DE CAIXAS (Un)	07.01	07.02	07.03	07.04	07.05	07.06	07.07	07.08	07.09	07.10	07.11	07.12	07.13
COTA DE TERRENO (m)	390.08	389.39	386.14	386.03	387.19	387.13	387.32	386.84	386.68	386.28	385.97	385.49	384.50
COTA DE SOLEIRA (m)	388.78	387.89	384.69	384.58	384.36	384.30	384.12	383.97	383.87	383.59	383.45	383.32	382.90
DIST. ENTRE PERFIS (m)	15.50	22.85	10.14	43.75	11.92	36.00	29.94	20.57	54.91	29.70	25.18	26.29	
DIST. À ORIGEM (m)	0.00	15.50	38.35	48.49	92.24	104.16	140.16	170.10	190.67	245.58	275.28	300.46	326.75
INCLINAÇÃO (%)	5.7%	14.0%	1.1%	0.5%	0.5%	0.5%	0.5%	0.5%	0.5%	0.5%	0.5%	1.6%	
MATERIAL/DIÂMETRO (Ømm)	PVCØ200mm SN4												

**ÁGUAS
DE VISEU**

SERVIÇOS MUNICIPALIZADOS
DE ÁGUA E SANEAMENTO
DE VISEU

REMODELAÇÃO E AMPLIAÇÃO DO SANEAMENTO BÁSICO EM FARMINHÃO

PROJETO Nº : 09 – 2022

PROJ:

TOP:

CAD : 09-2022-Remodelacao_ampliacao_sb_farminhao

DES:

DATA: 02/2022

OBS :

ESCALA (S):

H= 1/1000
V= 1/100

03.12