


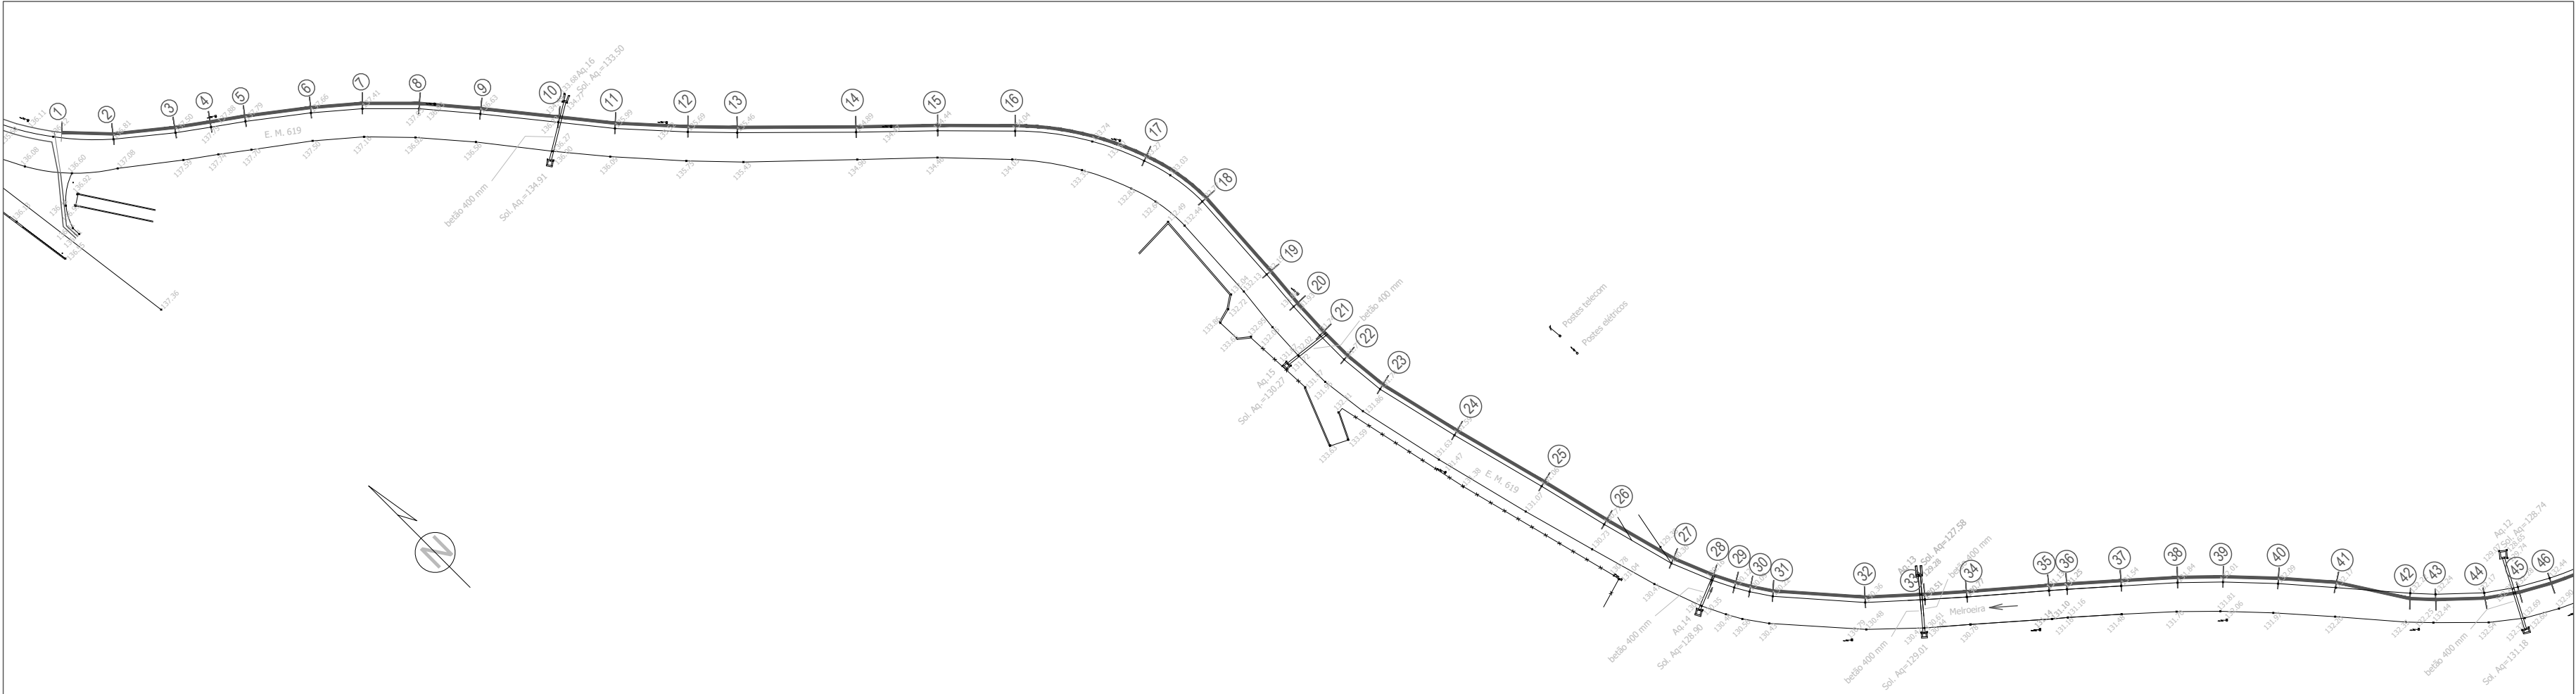


ESCALA: V - 1/100
H - 1/1000

Convenções

Ventosa

Descarga de fundo

Válvula de seccionamento

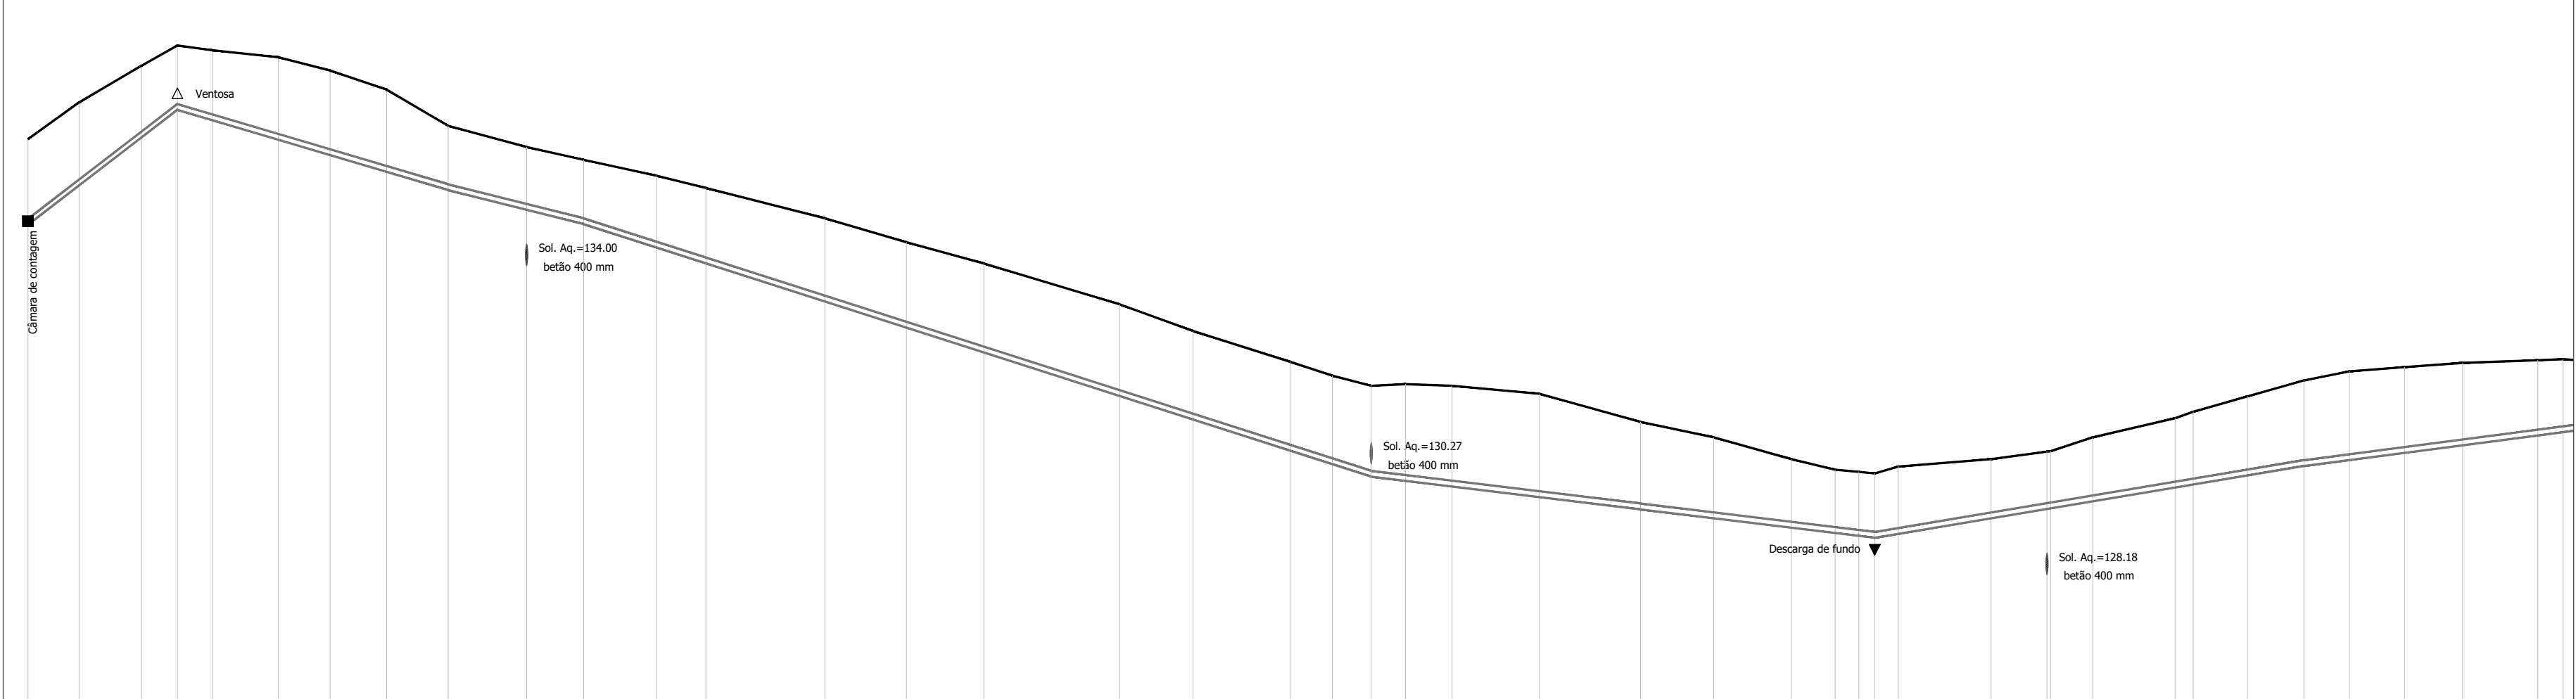

Nº DOS PERFIS		1	2	3	4	5	6	7	8	9	10	11	12	13	14	15	16	17	18	19	20	21	22	23	24	25	26	27	28	29	30	31	32	33	34	35	36	37	38	39	40	41	42	43
DISTÂNCIAS (M)	PARCIAIS	9.62	11.73	6.75	6.57	12.42	9.71	10.62	11.58	14.75	10.72	13.71	9.28	22.35	15.33	14.57	25.55	13.76	18.29	7.90	7.31	6.43	8.76	16.43	19.00	13.77	14.59	8.25	4.45	2.98	4.42	17.43	11.22	7.92	15.49	3.39	10.21	10.61	8.54	10.36	10.93	14.13	4.75	
	À ORIGEM	0.00	9.62	21.35	28.10	34.67	47.09	56.80	67.42	79.00	93.75	104.47	118.18	127.46	149.81	165.14	179.71	205.26	219.02	237.31	245.21	252.52	258.95	267.71	284.14	303.14	316.91	331.50	339.75	344.20	347.18	351.60	369.03	380.25	388.17	403.66	407.05	417.26	427.87	436.41	446.77	457.70	471.83	476.58
COTAS (M)	DO TERRENO	136.12	136.81	137.50	137.88	137.79	137.66	137.41	137.05	136.63	136.23	135.99	135.69	135.46	134.89	134.44	134.04	133.27	132.77	132.19	131.93	131.74	131.77	131.74	131.59	131.06	130.77	130.36	130.16	130.12	130.09	130.22	130.36	130.51	130.77	131.13	131.25	131.54	131.84	132.01	132.09	132.22	132.24	
	DA SOLEIRA	134.51	135.25	136.15	136.67	136.48	136.11	135.82	135.50	135.42	135.05	14.78	134.34	134.04	133.33	132.84	132.37	131.55	131.10	130.52	130.27	130.03	129.95	129.84	129.92	129.41	129.25	129.07	128.97	128.92	128.88	128.96	129.25	129.44	129.57	129.83	129.88	130.05	130.34	130.48	130.62	130.80	130.87	
PROFUNDIDADES À SOLEIRA (M)		1.61	1.56	1.35	1.21	1.31	1.55	1.59	1.55	1.21	1.18	1.21	1.35	1.42	1.56	1.60	1.67	1.72	1.67	1.67	1.66	1.71	1.82	1.90	1.95	1.65	1.52	1.29	1.19	1.20	1.21	1.26	1.11	1.07	1.20	1.30	1.37	1.49	1.61	1.67	1.61	1.55	1.42	1.37
MATERIAL E DIÂMETRO DA CONDUTA (MM)		PVC DN 110 PN10	
ELEMENTOS DO TRAÇADO EM PERFIL		0.0768 28.10 0.0296 50.89 0.025 25.47 0.032 148.05 0.012 94.66 0.016 80.68 28.10 64.43	



CONDUTA ADUTORA MELROEIRA/CADRICEIRA - Traçado em Planta e Perfil Longitudinal

DESENHO Nº 2

ESCALA: