


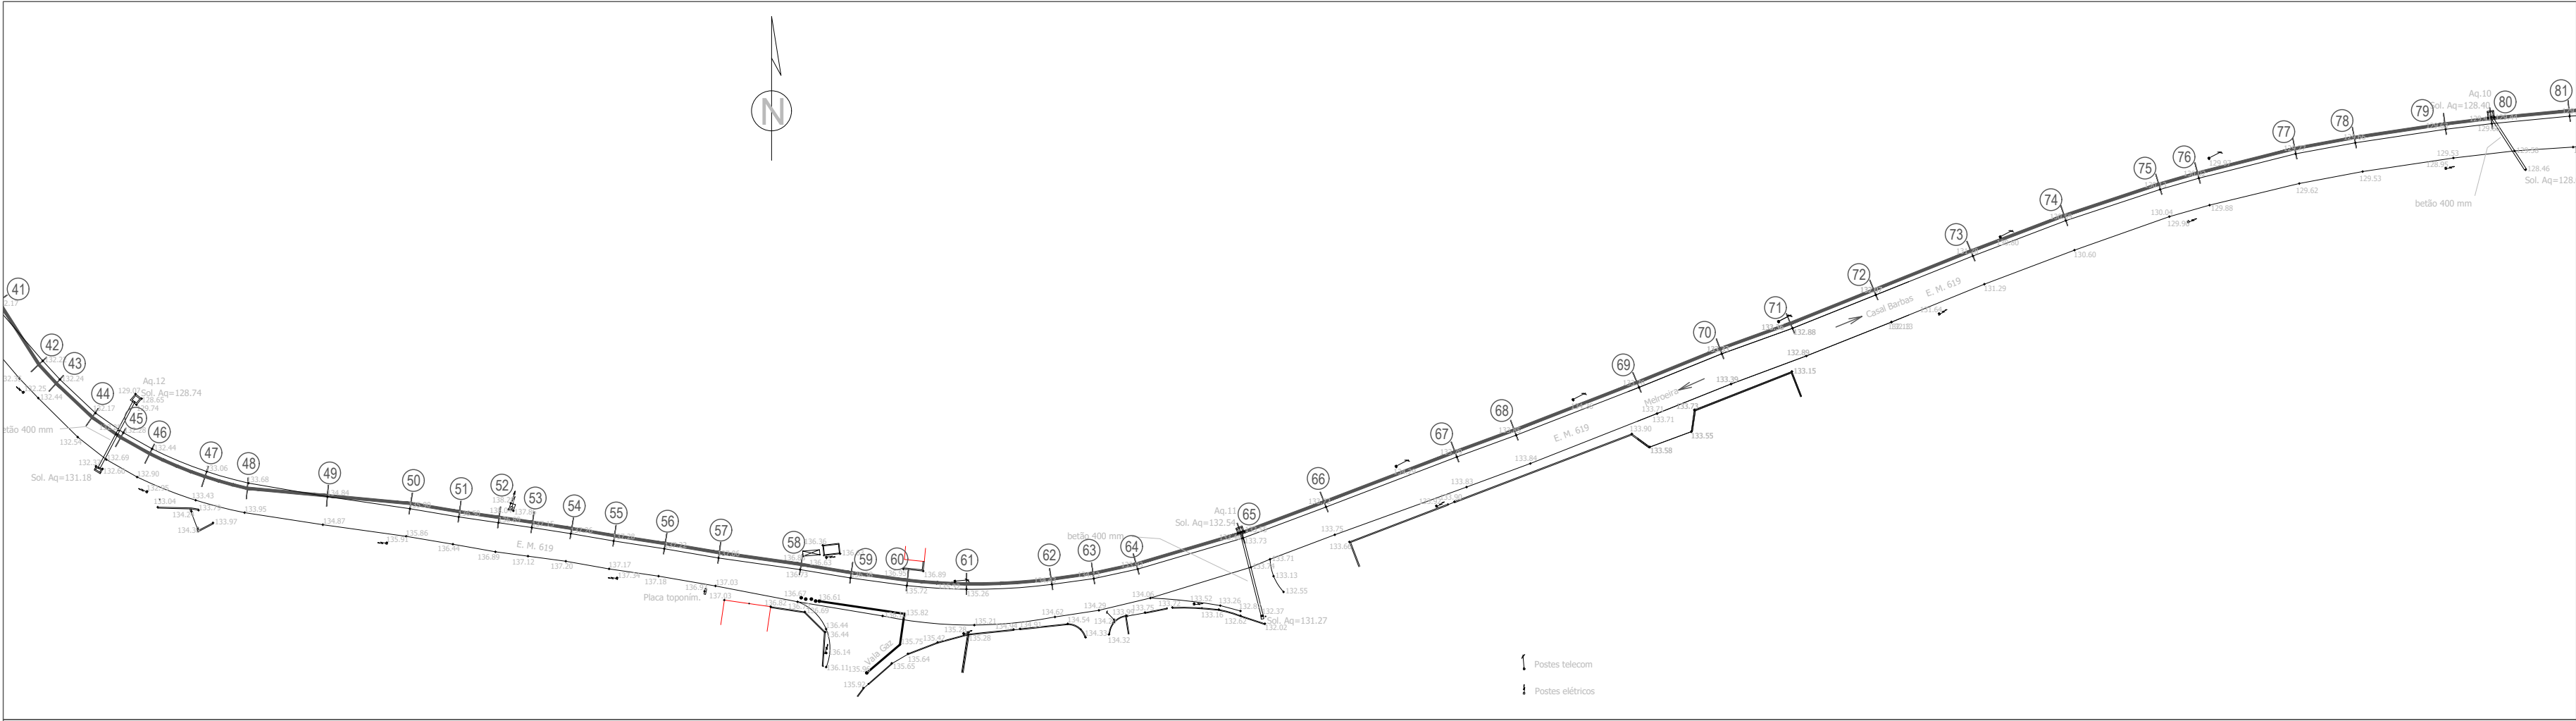


ESCALA:
V - 1/100
H - 1/1000

Convenções

Ventosa

Descarga de fundo

Válvula de seccionamento

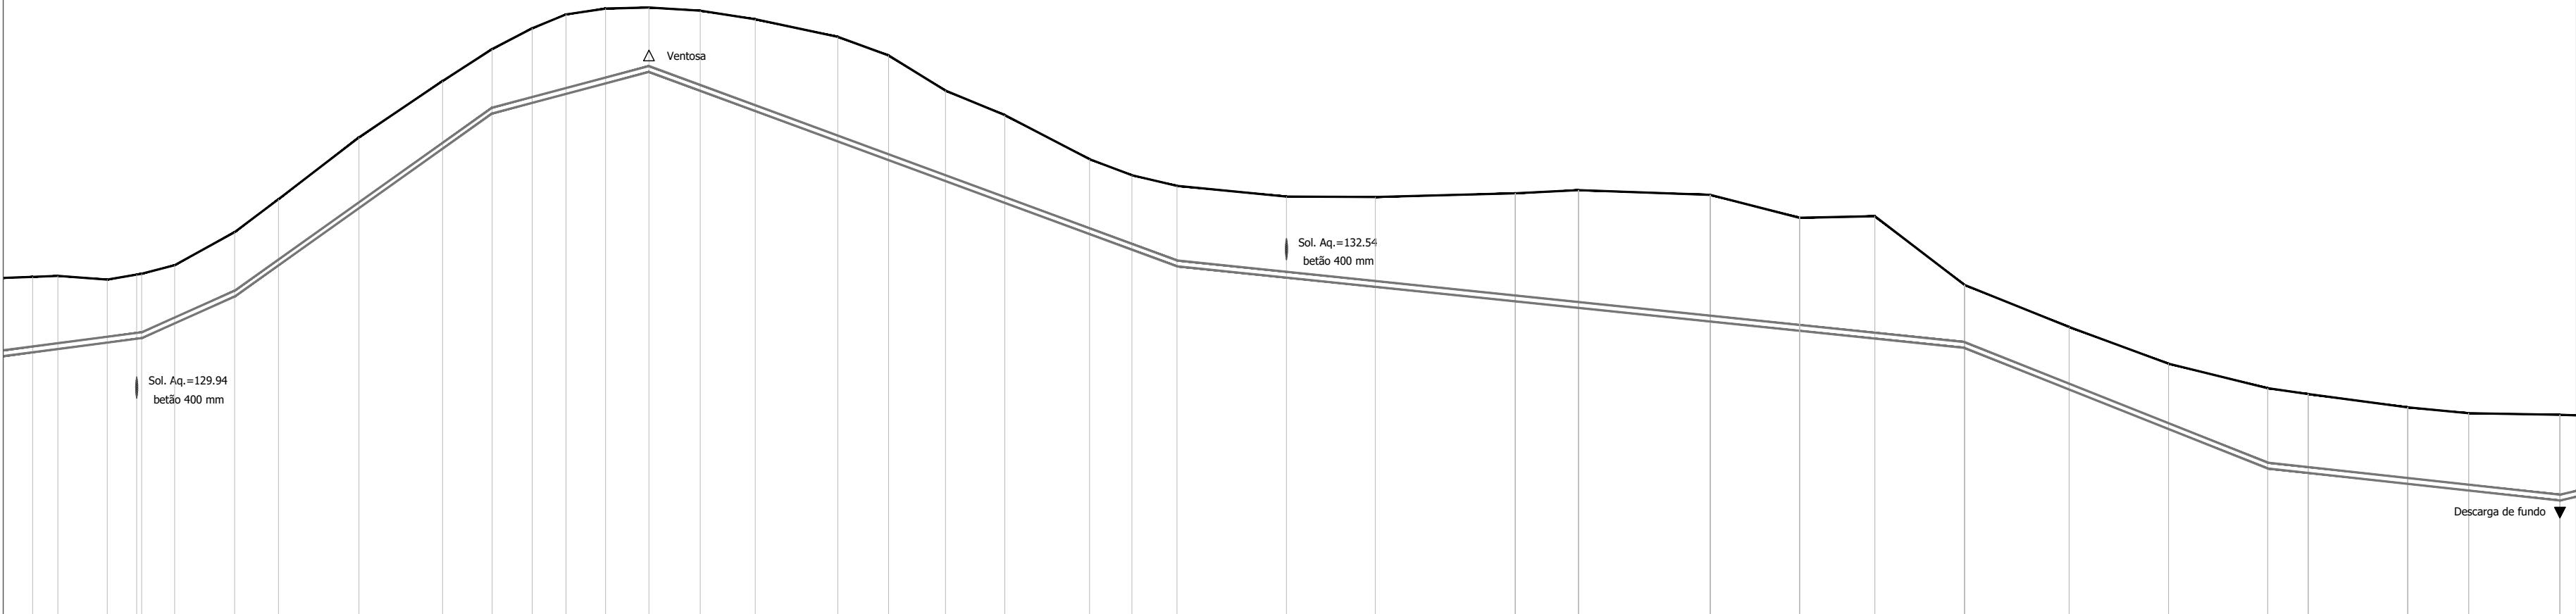

Nº DOS PERFIS		42	43	44	45	46	47	48	49	50	51	52	53	54	55	56	57	58	59	60	61	62	63	64	65	66	67	68	69	70	71	72	73	74	75	76	77	78	79		
DISTÂNCIAS (M)	PARCIAIS	3	4.75	9.27	6.46	6.19	11.26	8.24	15.12	15.70	9.32	7.50	6.34	7.43	8.16	9.61	10.33	15.49	9.56	10.68	11.13	15.93	7.94	8.47	20.55	16.68	26.29	11.87	24.75	16.78	14.13	16.83	19.64	18.69	18.63	7.58	18.71	11.43	17.14		
	À ORIGEM	471.83	476.58	485.85	492.31	498.50	509.76	518.00	533.12	548.82	558.14	565.64	571.98	579.41	587.58	597.19	607.52	623.02	632.58	643.26	654.39	670.32	678.26	686.73	707.28	723.96	750.25	762.12	786.87	803.65	817.78	834.61	854.25	872.94	891.57	899.15	917.86	929.29	946.43		
COTAS (M)	DO TERRENO	130.80	132.22	132.24	132.17	132.28	132.44	133.06	134.04	135.90	136.50	136.89	137.15	137.26	137.28	137.22	137.06	136.73	136.38	135.72	135.26	134.43	134.13	133.93	133.73	133.72	133.79	133.85	133.33	133.35	133.76	131.28	130.59	130.13	130.02	129.77	129.66	129.63			
	DA SOLEIRA	130.87	132.24	132.17	132.28	132.44	133.06	134.04	135.90	136.50	136.89	137.15	137.26	137.28	137.22	137.06	136.73	136.38	135.72	135.26	134.43	134.13	133.93	133.73	133.72	133.79	133.85	133.33	133.35	133.76	131.28	130.59	130.13	130.02	129.77	129.66	129.63				
PROFUNDIDADES À SOLEIRA (M)		1.42	1.37	1.18	1.21	1.09	1.21	1.24	1.33	1.27	1.21	1.40	1.49	1.40	1.21	1.50	1.72	1.96	1.96	1.70	1.65	1.40	1.40	1.51	1.52	1.69	2.03	2.21	2.30	1.18	1.17	1.23	1.51	1.48	1.44	1.45	1.61				
MATERIAL E DIÂMETRO DA CONDUTA (MM)		PVC DN 110 PN10																																							
ELEMENTOS DO TRAÇADO EM PERFIL		0.044 17.45		0.071 48.38		0.026 29.44		0.036 99.15		0.010 147.89		0.039 56.95		0.011 54.86																											



CONDUTA ADUTORA MELROEIRA/CADRICEIRA - Traçado em Planta e Perfil Longitudinal

DESENHO Nº 3

ESCALA: