
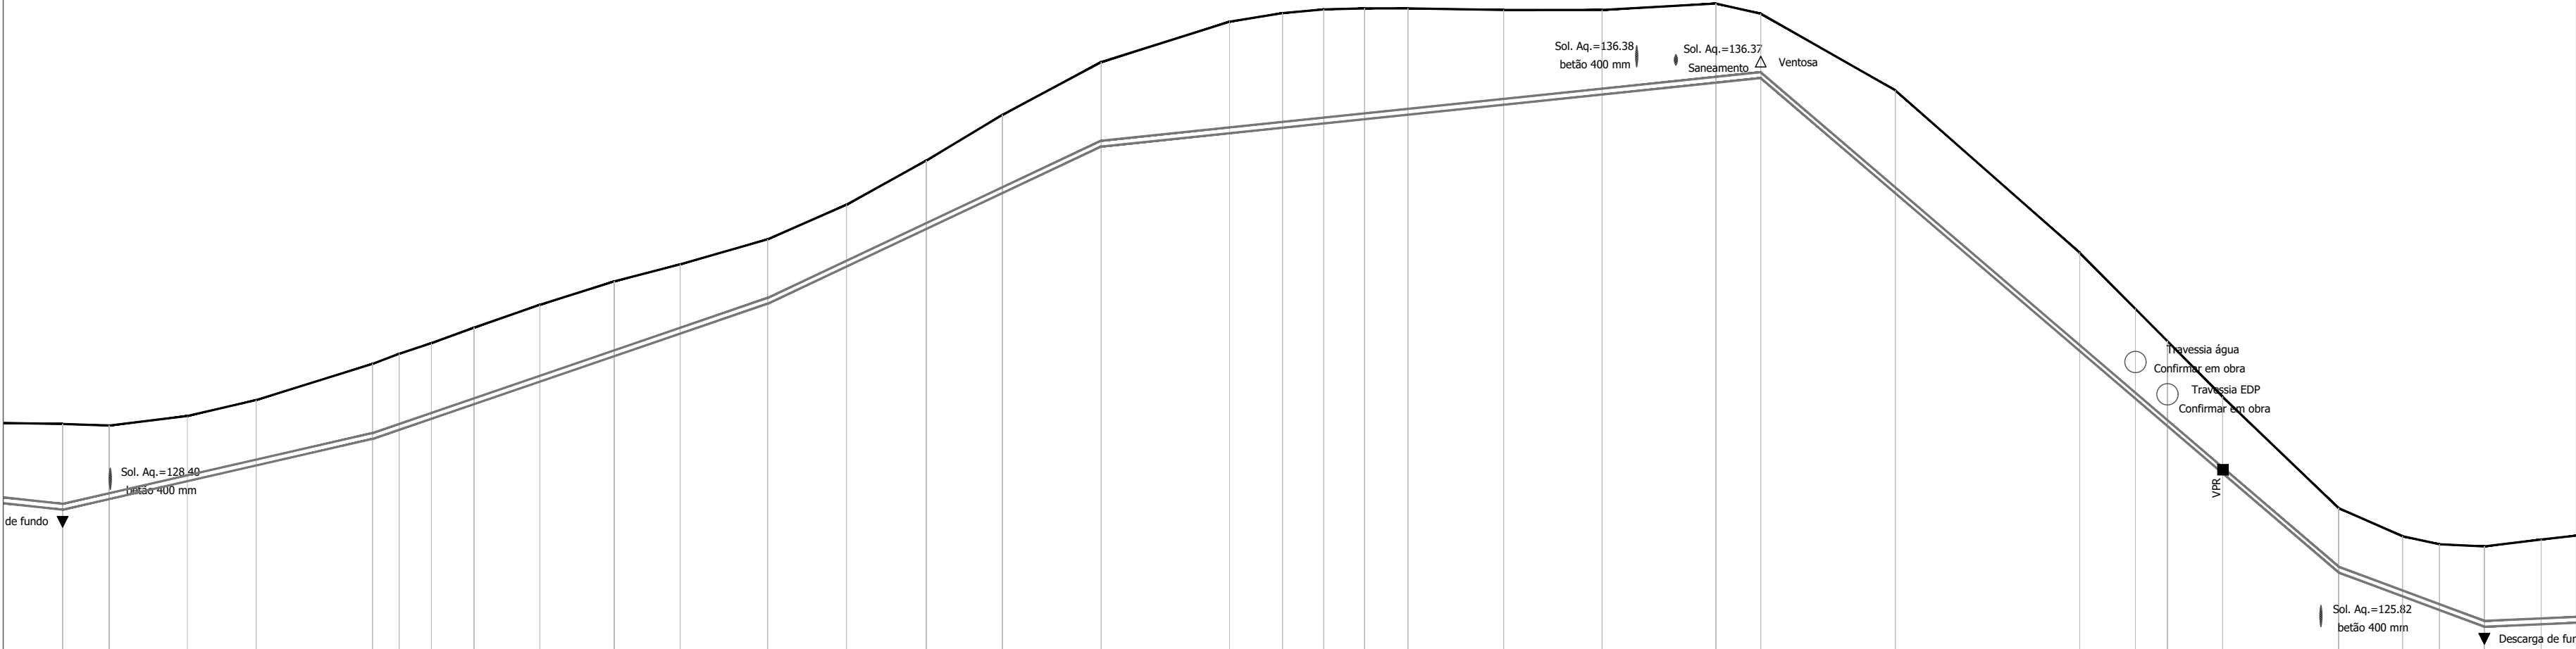


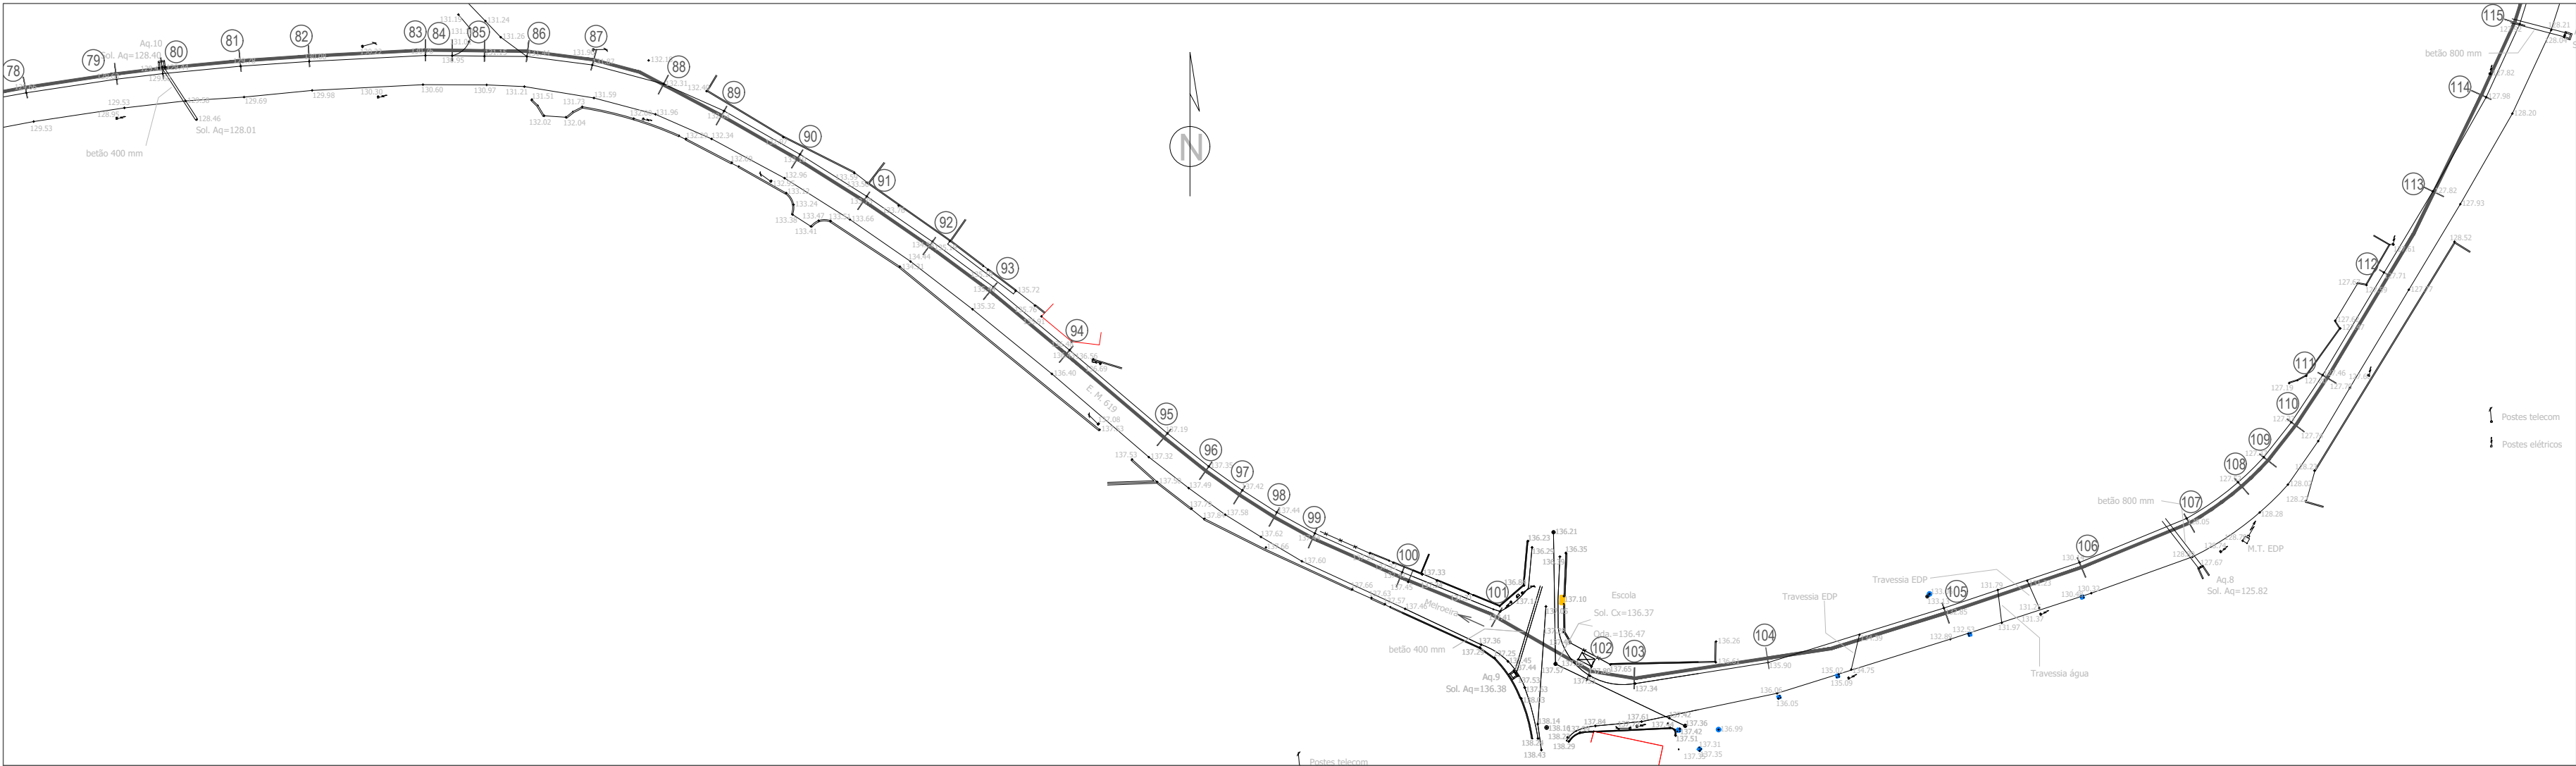

ESCALA: V - 1/100
H - 1/1000

Convenções

Ventosa △
Descarga de fundo ▼
Válvula de sectionamento ⊠

Nº DOS PERFS		79	80	81	82	83	84	85	86	87	88	89	90	91	92	93	94	95	96	97	98	99	100	101	102	103	104	105	106	107	108	109	110	111
DISTÂNCIAS (M)	PARCIAIS	17.14	8.74	14.68	14.68	21.83	5.03	6.04	8.00	12.37	13.97	12.38	16.42	14.80	15.00	14.29	18.54	24.11	9.95	7.73	7.67	8.16	17.97	18.46	21.38	8.44	25.27	34.62	26.84	21.77	12.02	6.93	8.42	10.67
	À ORIGEM																																	
COTAS (M)	DO TERRENO																																	
	DA SOLEIRA																																	
PROFUNDIDADES À SOLEIRA (M)																																		
MATERIAL E DIÂMETRO DA CONDUTA (MM)		PVC DN 110 PN10																																
ELEMENTOS DO TRAÇADO EM PERFIL																																		



CONDUTA ADUTORA MELROEIRA/CADRICEIRA - Traçado em Planta e Perfil Longitudinal