


ESCALA: V - 1/100
H - 1/1000

Convenções

Ventosa

Descarga de fundo

Válvula de seccionamento

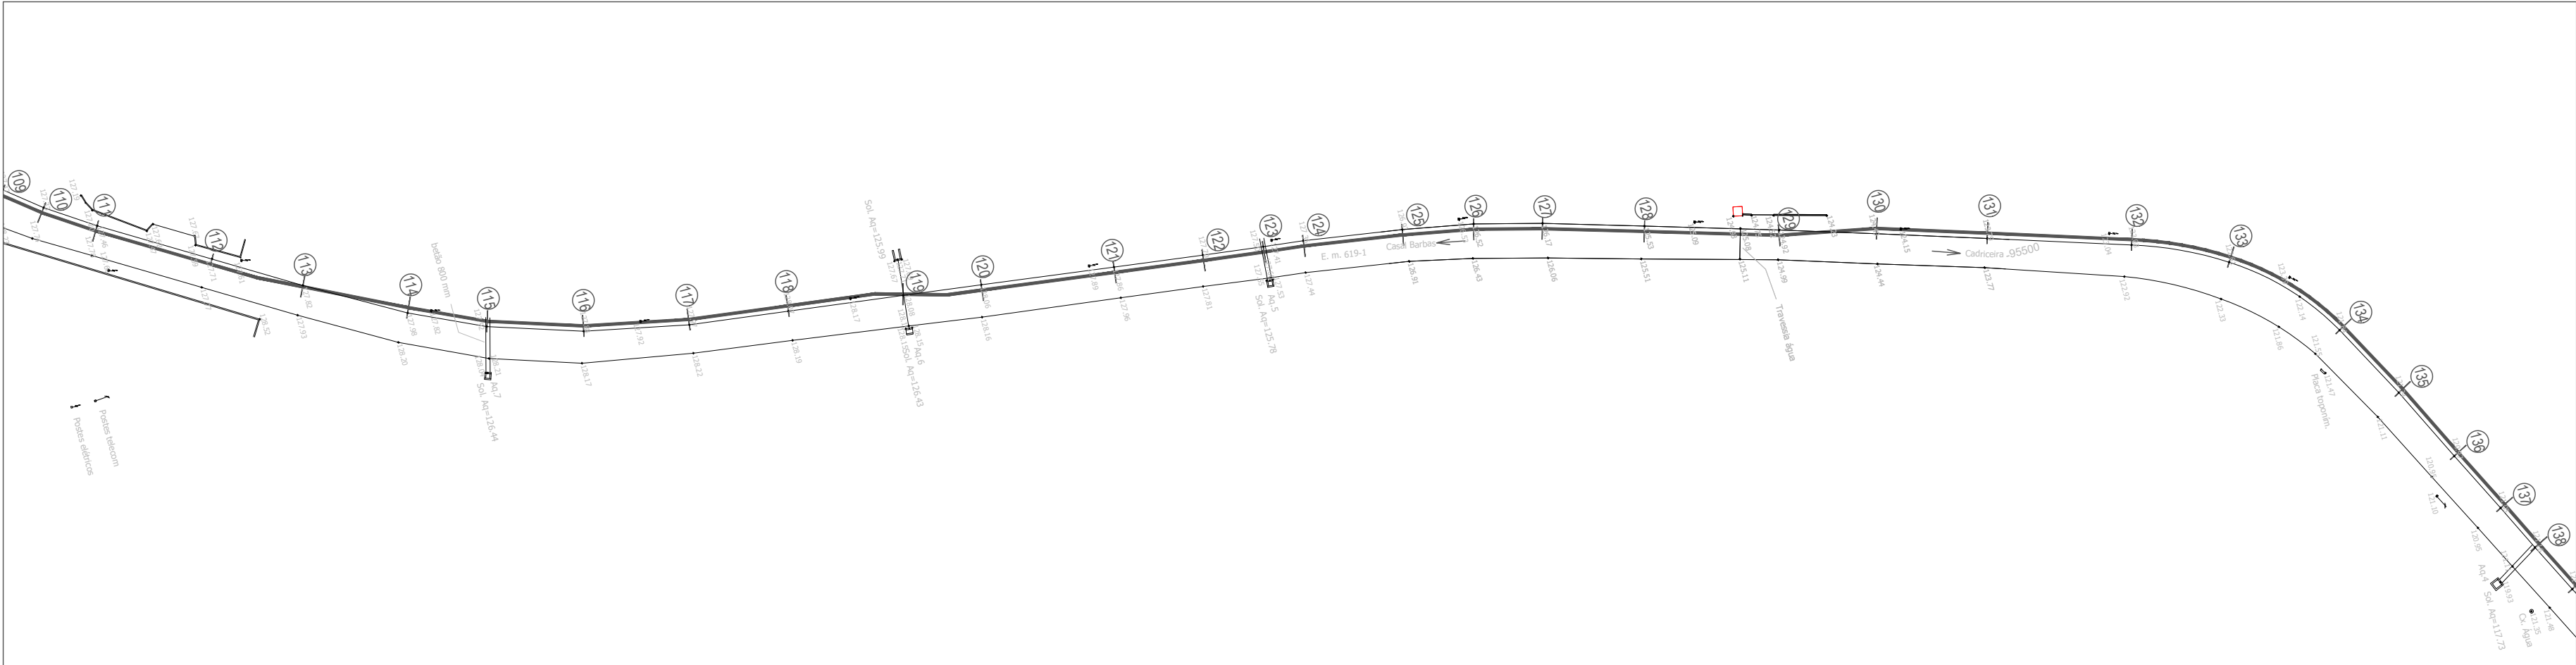

Nº DOS PERFS		111	112	113	114	115	116	117	118	119	120	121	122	123	124	125	126	127	128	129	130	131	132	133	134	135	136	137	
DISTÂNCIAS (M)	PARCIAIS	10.67	22.46	17.84	20.26	14.98	18.20	19.88	18.77	21.82	14.89	25.14	16.84	11.46	7.60	18.71	13.44	12.93	19.16	25.33	18.36	20.81	27.15	18.92	25.08	16.17	15.81	13.08	
	À ORIGEM	1411.86	1434.32	1452.16	1472.42	1487.40	1505.60	1525.48	1544.25	1566.07	1580.96	1606.10	1622.94	1634.40	1642.00	1660.71	1674.15	1687.08	1706.24	1724.26	1731.57	1749.93	1770.74	1797.89	1816.81	1841.89	1858.06	1873.87	1886.95
COTAS (M)	DO TERRENO	127.46	127.71	127.82	127.98	127.92	127.88	127.97	128.07	128.08	128.06	127.86	127.70	127.50	127.36	126.93	126.52	126.17	125.53	124.92	124.49	123.79	123.03	122.61	121.84	121.24	120.97	119.76	117.05
	DA SOLEIRA	125.86	125.96	126.04	126.13	126.19	126.27	126.40	126.52	126.66	126.75	126.22	125.87	125.63	125.47	125.08	124.79	124.52	124.12	123.46	122.98	122.44	121.74	121.24	120.59	120.17	119.76	115.90	112.05
PROFUNDIDADES À SOLEIRA (M)		1.60	1.75	1.78	1.85	1.73	1.61	1.57	1.55	1.42	1.31	1.64	1.83	1.87	1.89	1.85	1.73	1.65	1.41	1.46	1.51	1.35	1.29	1.37	1.25	1.07	1.21	1.15	
MATERIAL E DIÂMETRO DA CONDUTA (MM)		PVC DN 110 PN10																											
ELEMENTOS DO TRAÇADO EM PERFIL		0.004 104.40					0.006 75.35					0.020 125.28					0.026 167.63												



CONDUTA ADUTORA MELROEIRA/CADRICEIRA - Traçado em Planta e Perfil Longitudinal

DESENHO Nº 5

ESCALA: