
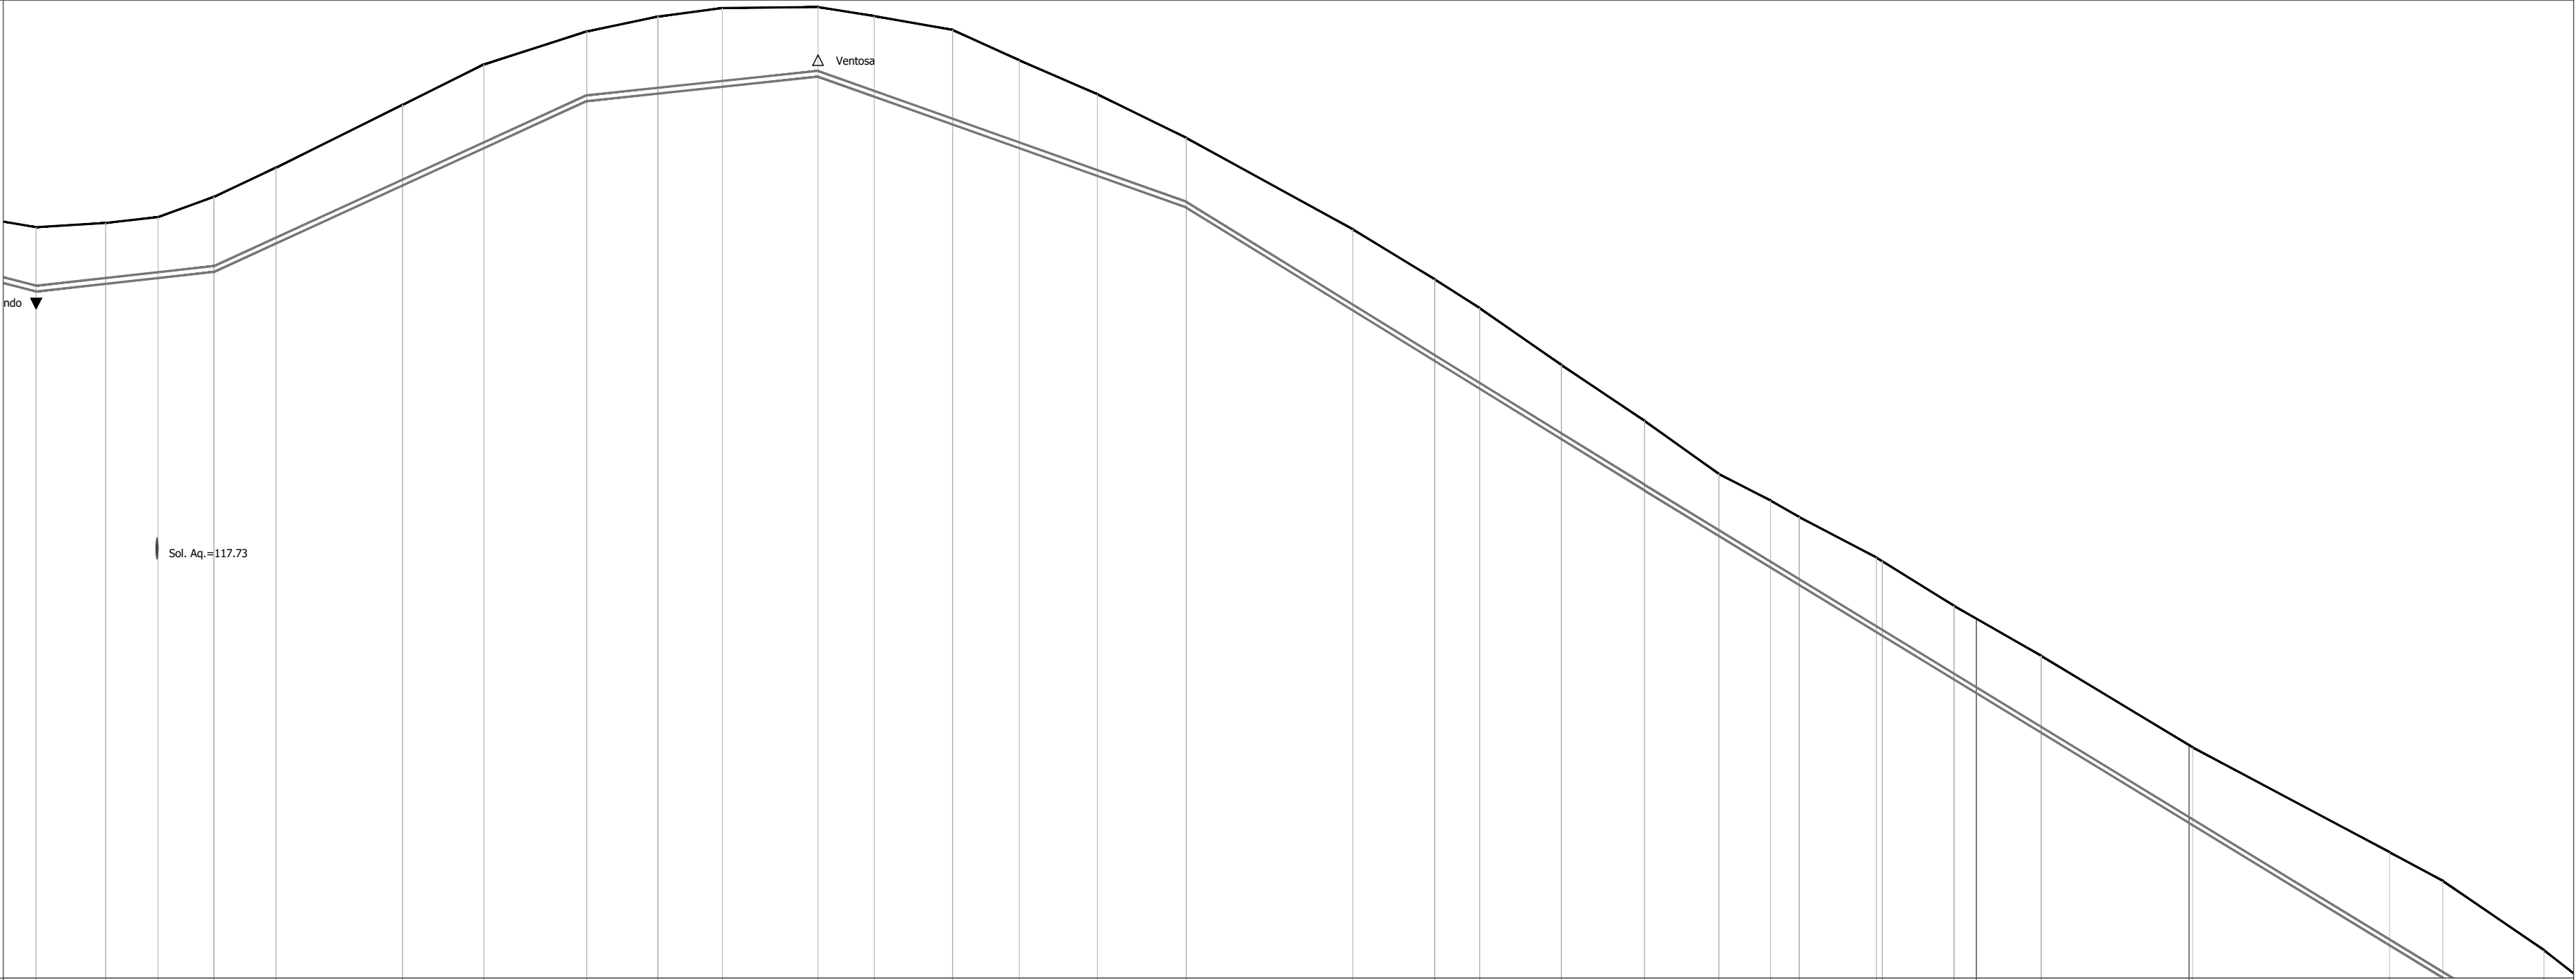


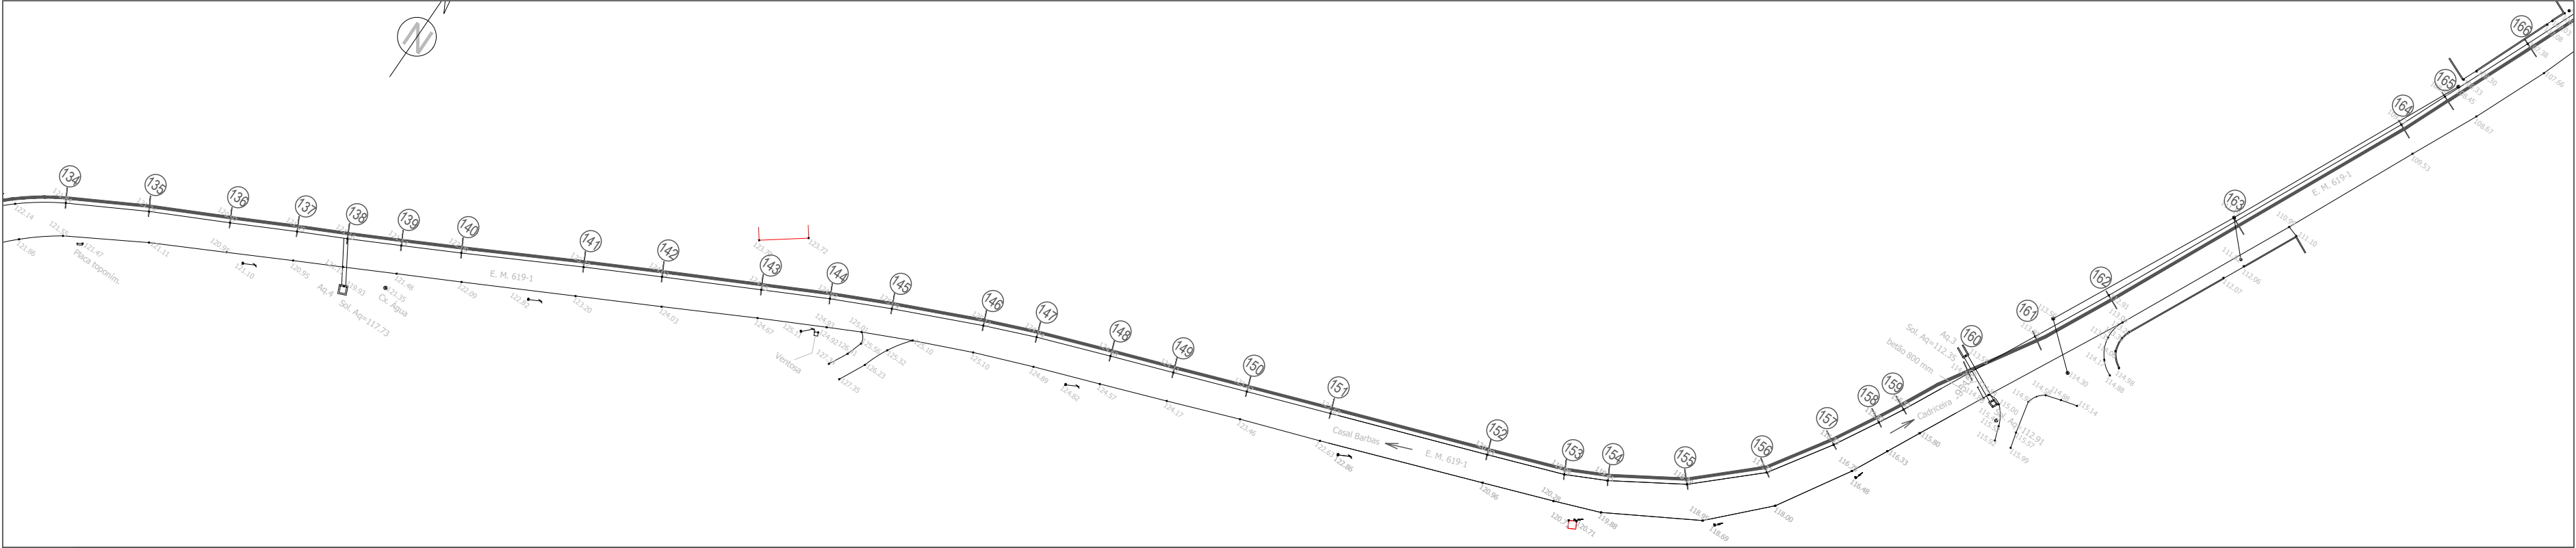

ESCALA:
V - 1/100
H - 1/1000

Convenções

Ventosa

Descarga de fundo

Válvula de seccionamento

Nº DOS PERFS		136	137	138	139	140	141	142	143	144	145	146	147	148	149	150	151	152	153	154	155	156	157	158	159	160	161	162	163	164	165	166	
DISTÂNCIAS (M)	PARCIAIS	1	13.08	9.83	10.51	11.69	23.77	15.28	19.34	13.39	12.11	18.00	10.55	14.73	12.54	14.68	16.71	31.33	15.39	8.43	15.40	15.61	13.97	9.74	5.38	14.49	14.61	16.39	28.46	37.02	10.01	19.00	
	À ORIGEM		1873.87	1886.95	1896.78	1907.29	1918.98	1942.75	1958.03	1977.37	1990.76	2002.87	2020.87	2031.42	2046.15	2058.69	2073.37	2090.08	2121.41	2136.80	2145.23	2160.63	2176.24	2190.21	2199.95	2205.33	2219.82	2234.43		2279.28	2316.30	2326.31	2345.31
COTAS (M)	DO TERRENO		120.97	121.05	121.16	121.54	122.09	123.27	124.03	124.65	124.93	125.09	125.11	124.94	124.68	124.11	123.47	122.65	120.93	119.99	119.45	118.38	117.33	116.33	115.83	115.52	114.76	113.85	112.91	111.19	109.22	108.66	107.38
	DA SOLEIRA		119.76	119.90	120.01	120.13	120.67	121.75	122.45	123.34	123.48	123.61	123.80	123.42	122.90	122.46	121.93	121.34	119.41	118.46	117.93	116.98	116.02	115.17	114.57	114.24	113.36	112.47	111.47	109.73	107.47	106.85	105.69
PROFUNDIDADES À SOLEIRA (M)			1.21	1.15	1.15	1.41	1.42	1.52	1.58	1.31	1.45	1.48	1.31	1.52	1.78	1.65	1.54	1.31	1.52	1.53	1.52	1.40	1.31	1.16	1.26	1.28	1.40	1.38	1.44	1.46	1.75	1.83	1.69
MATERIAL E DIÂMETRO DA CONDUTA (MM)		PVC DN 110 PN10																															
ELEMENTOS DO TRAÇADO EM PERFIL		0.011 33.41 0.045 70.08 0.010 43.49 0.035 69.21 0.062 86.15 0.061 187.64																															

