


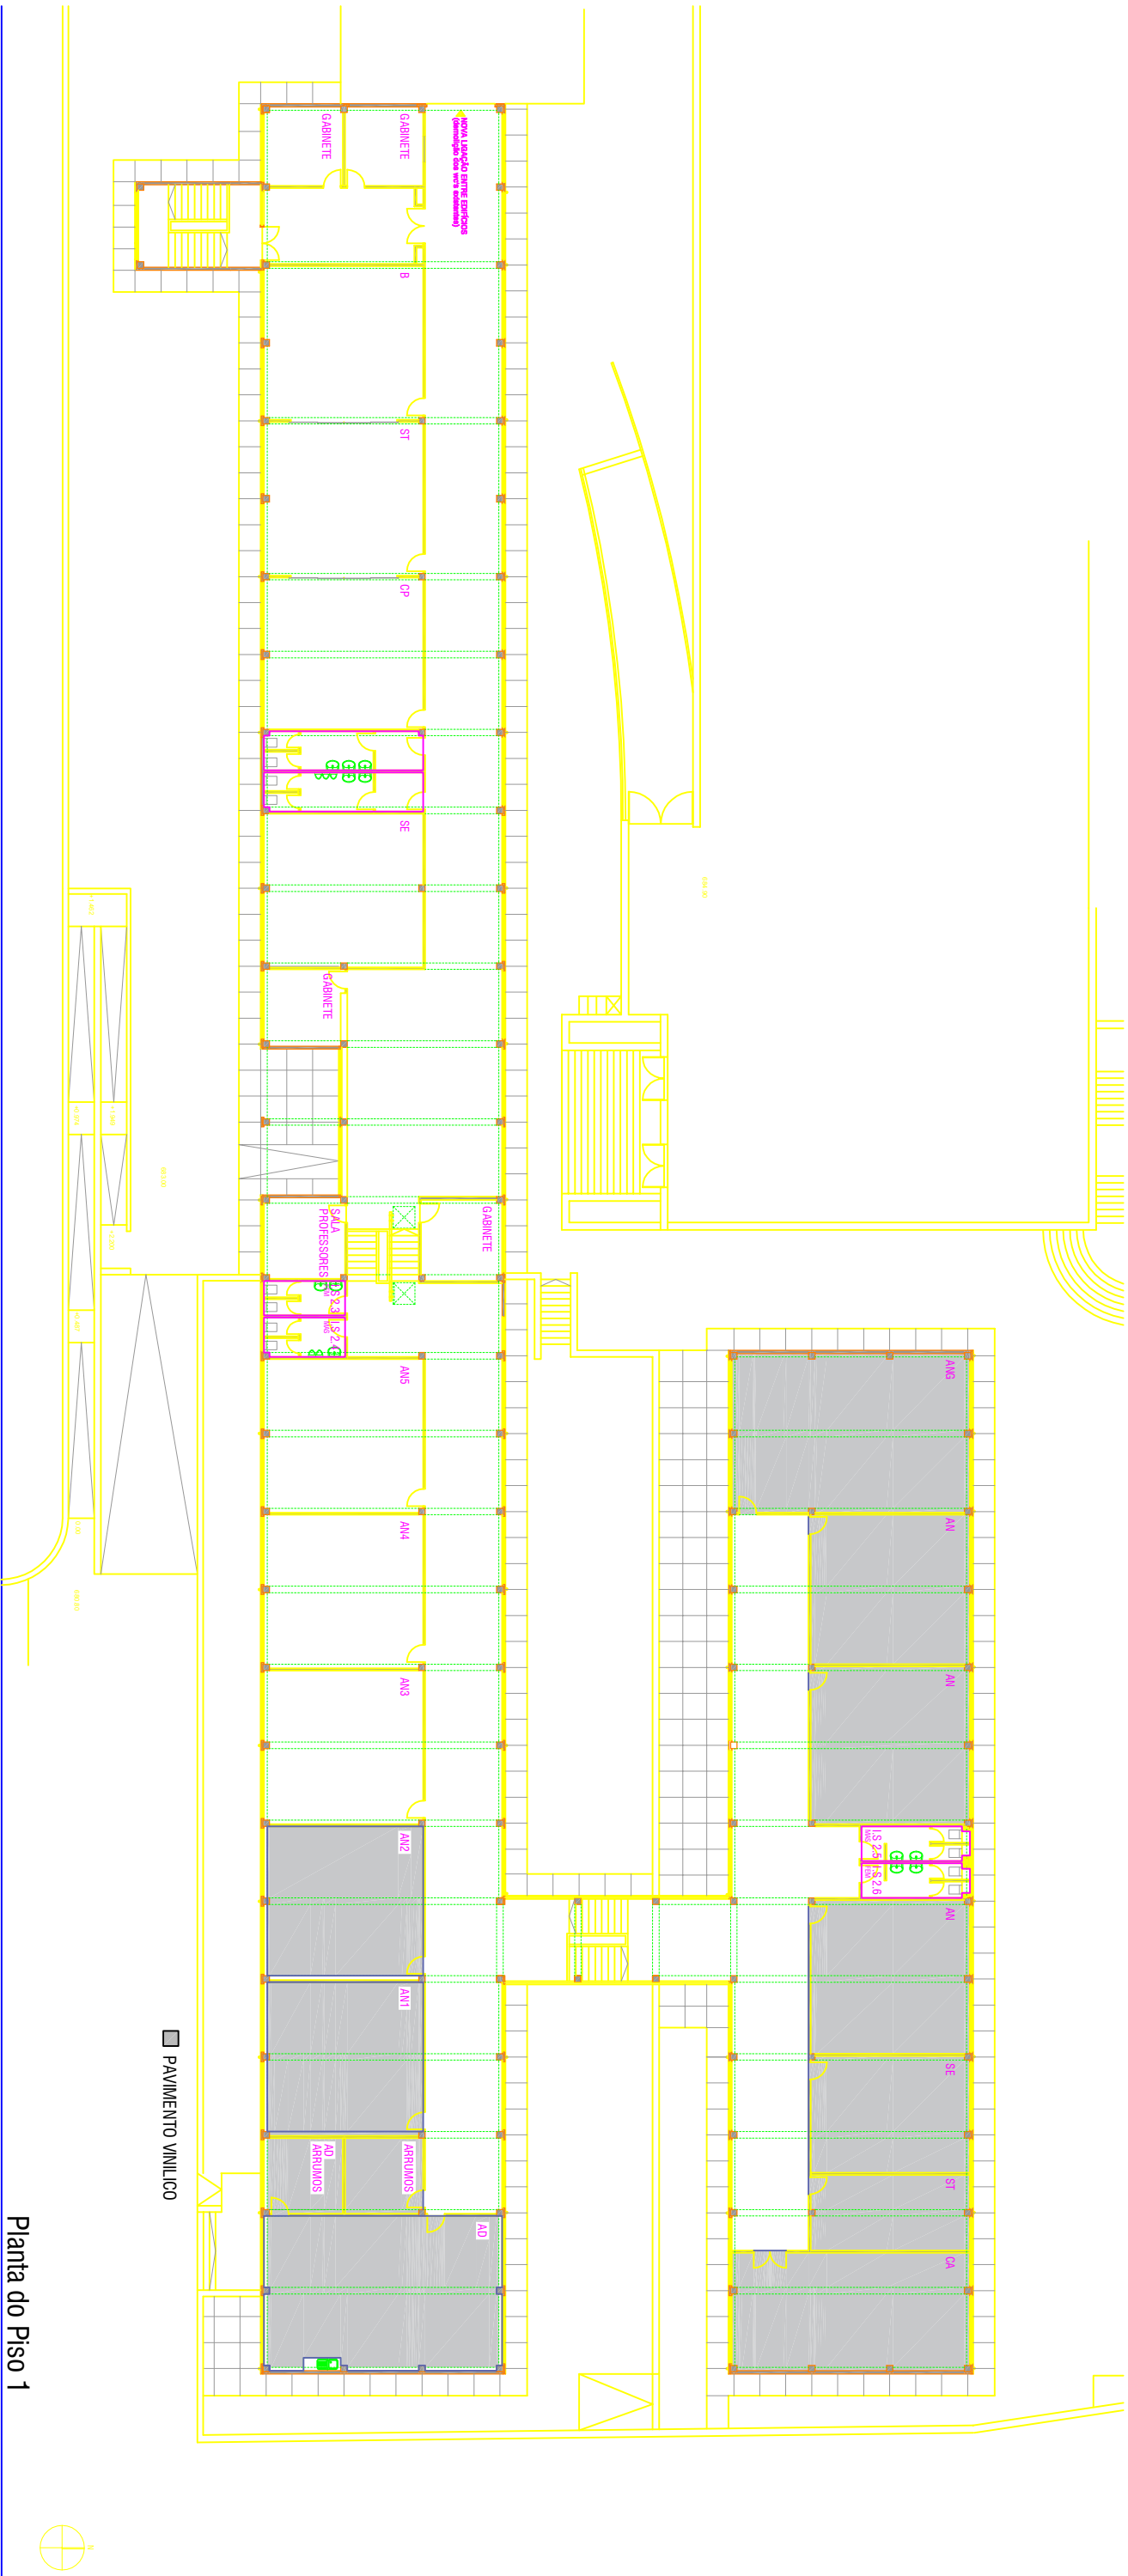

Planta do Piso 1