


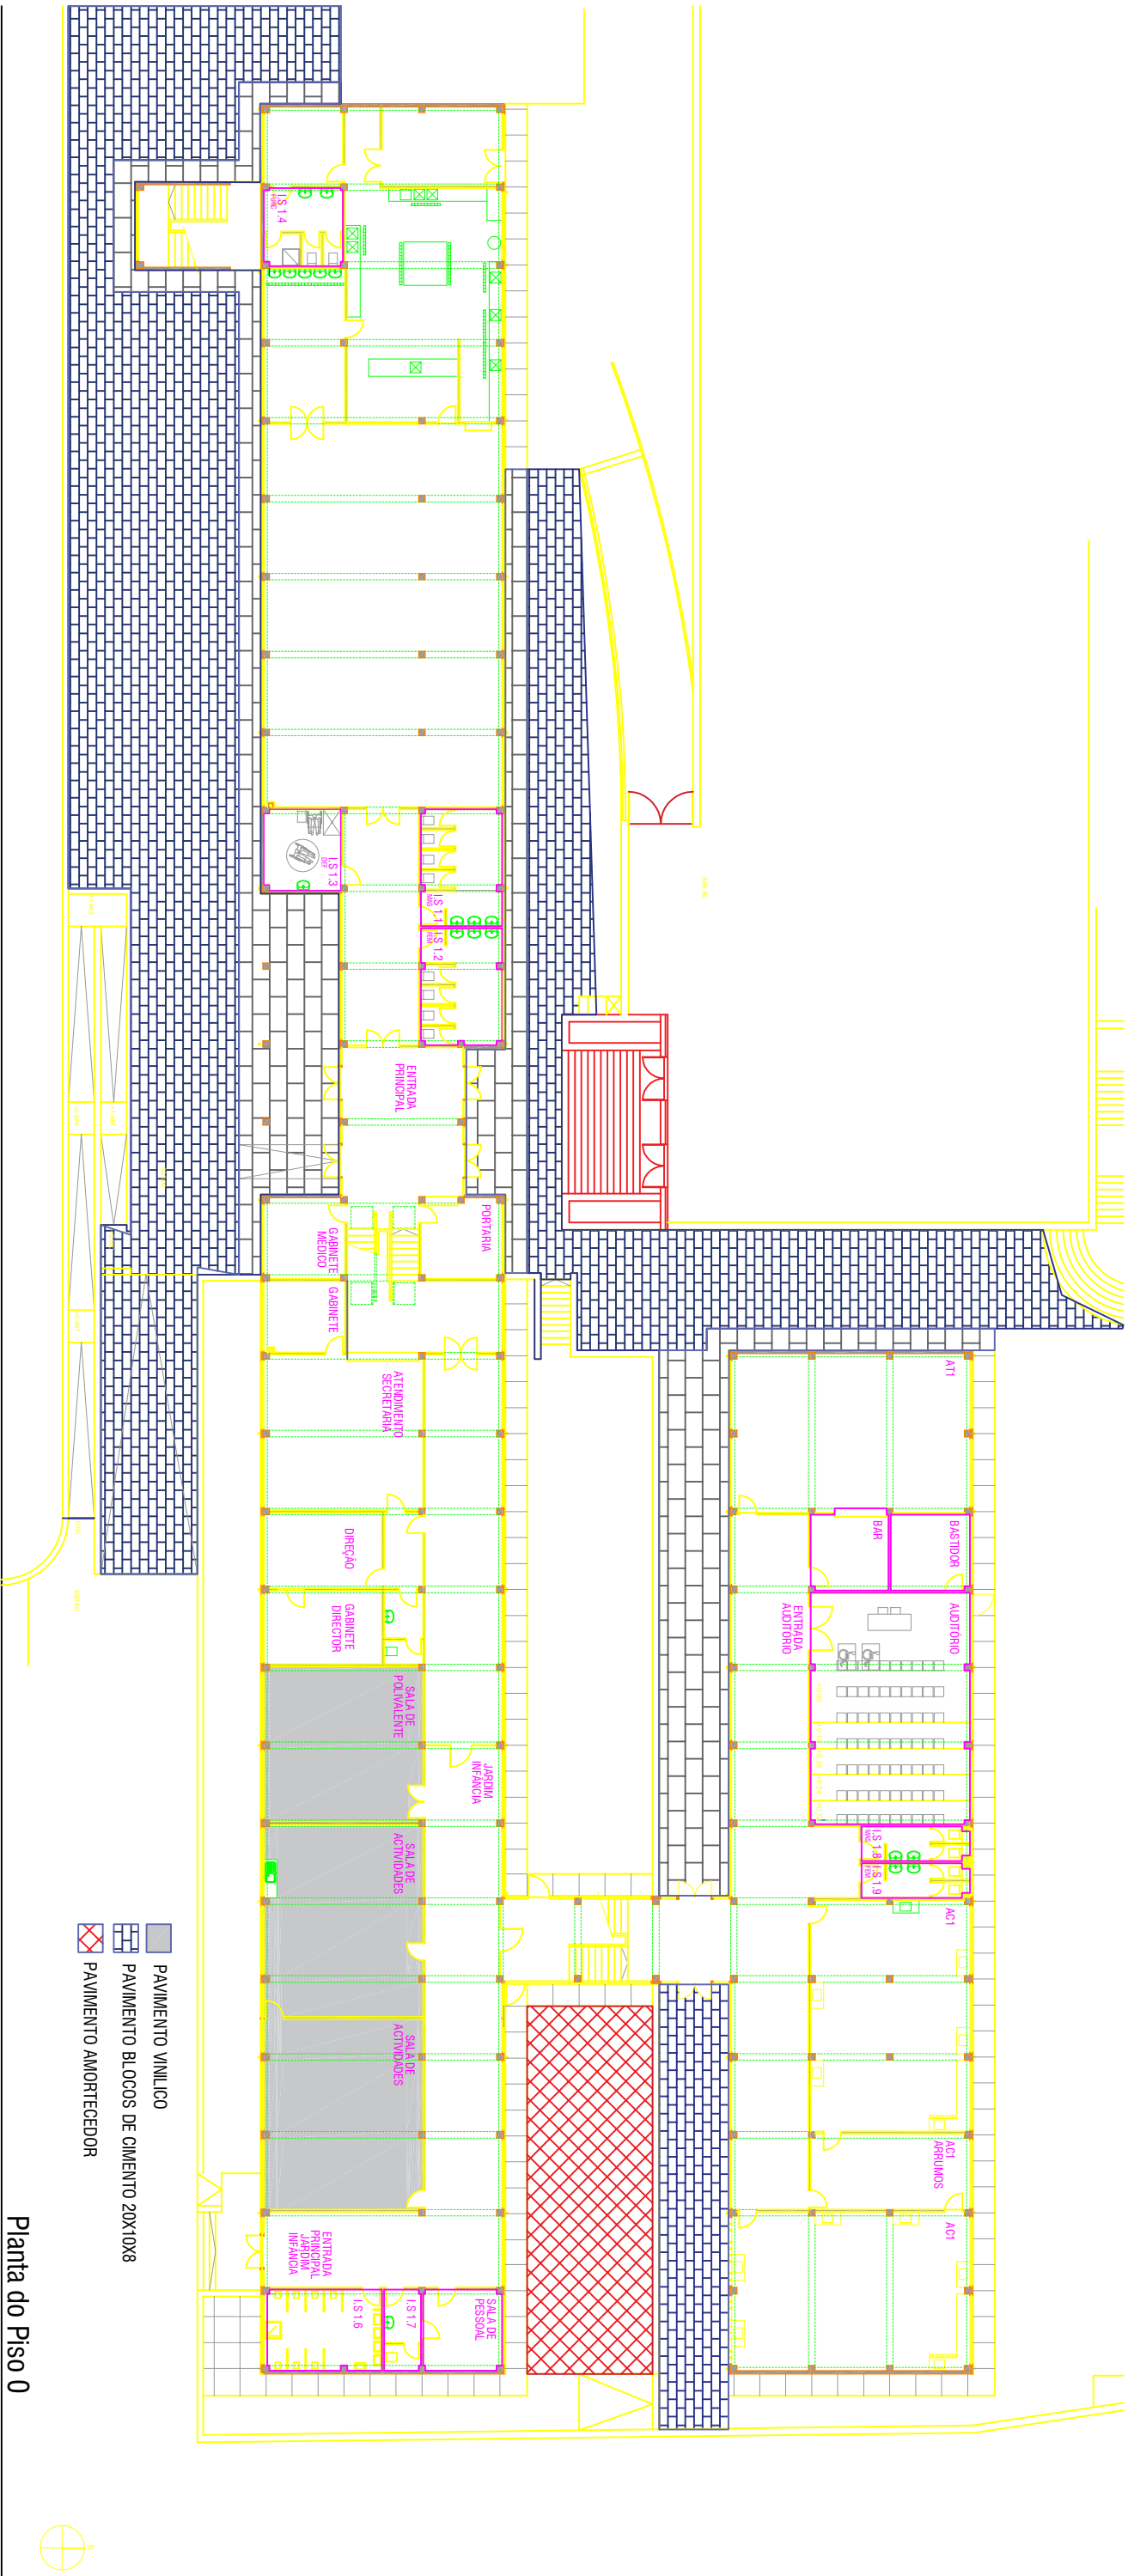

Planta do Piso 0